

LAFAYETTE ELEMENTARY SCHOOL

A SCHOOL ON THE PARK



S I T MEETING #16

LAFAYETTE ELEMENTARY SCHOOL SIT MEETING - FEBRUARY 26, 2015



LAFAYETTE ELEMENTARY SCHOOL

HARTMAN-COX ARCHITECTS / GRIMM + PARKER ARCHITECTS
202.333.6446 / 301.595.1000

AGENDA – SIT MEETING #16

- **DGS Updates**
- **Cafeteria Location Updates**
- **Teacher Meeting Updates**
- **Swing Plan Updates**






LAFAYETTE ELEMENTARY SCHOOL SIT MEETING - FEBRUARY 26, 2015



LAFAYETTE ELEMENTARY SCHOOL

HARTMAN-COX ARCHITECTS / GRIMM + PARKER ARCHITECTS
 202.333.6446 / 301.595.1000

FIRST FLOOR PLAN - CAFETERIA CURRENT LOCATION

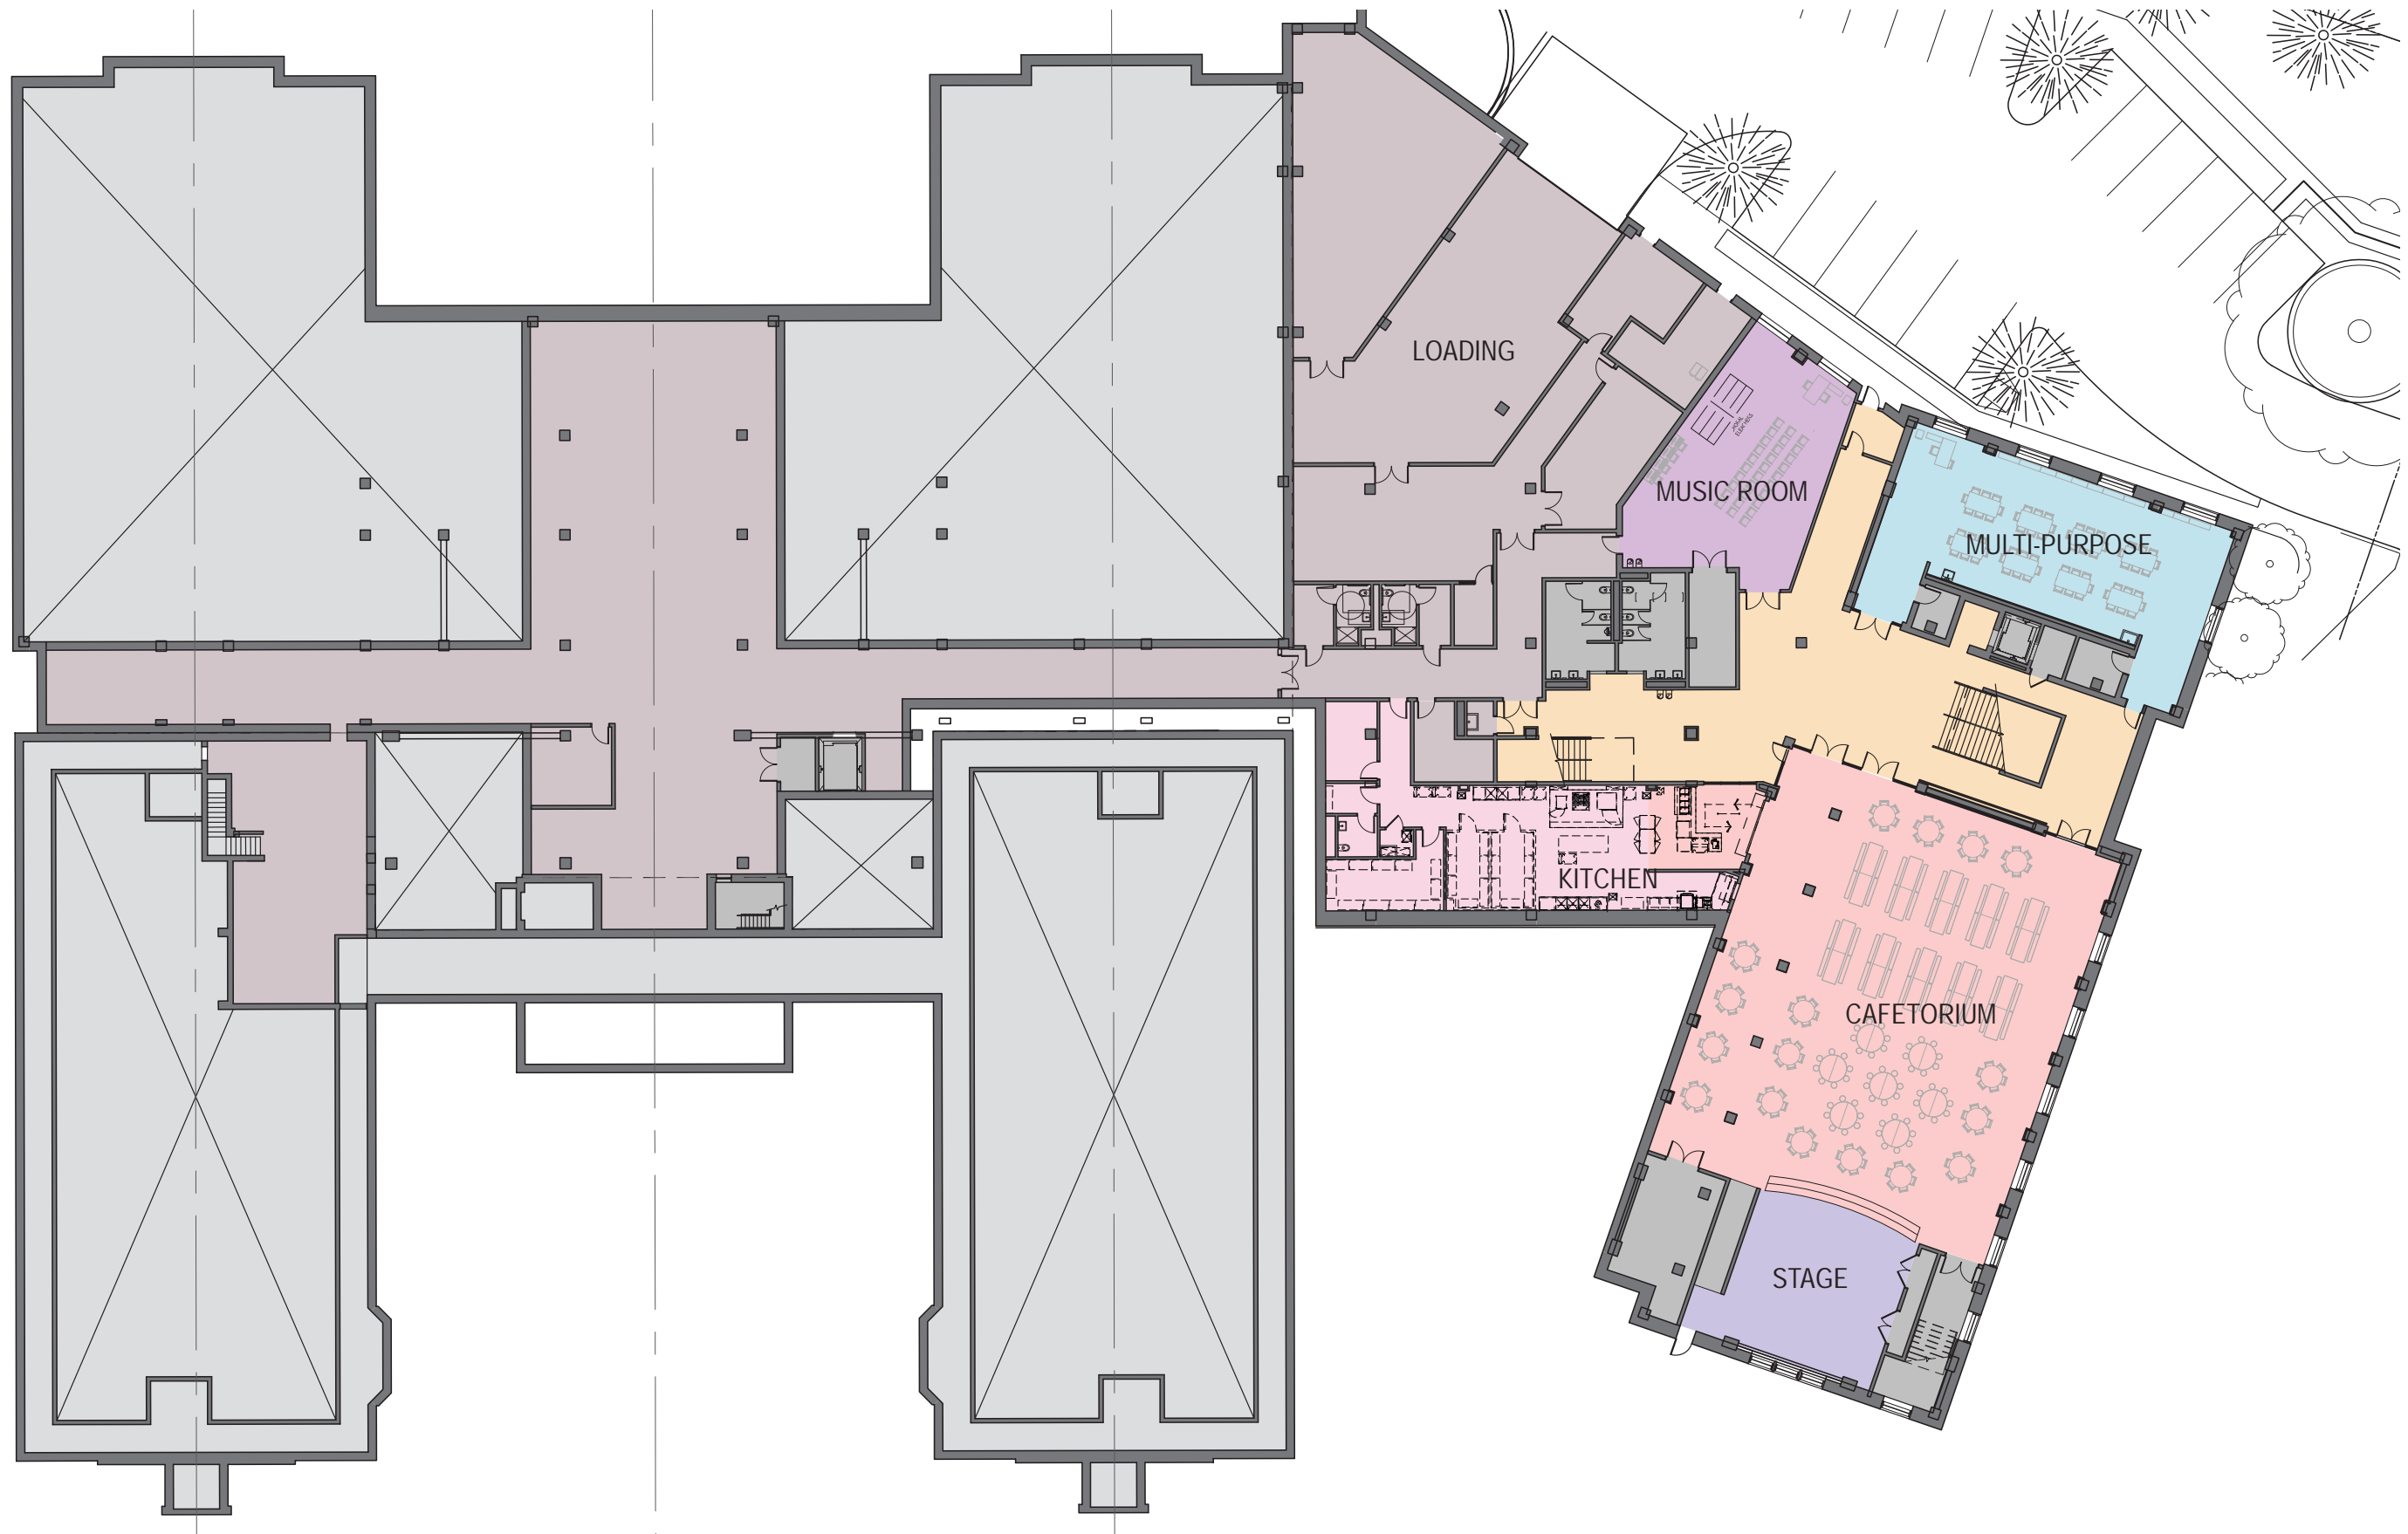

LAFAYETTE ELEMENTARY SCHOOL SIT MEETING - FEBRUARY 26, 2015




LAFAYETTE ELEMENTARY SCHOOL

HARTMAN-COX ARCHITECTS / GRIMM + PARKER ARCHITECTS
 202.333.6446 / 301.595.1000

CAFETERIA SEATING LAYOUT- 298 SEATS

LOWER LEVEL- CAFETERIA CURRENT LOCATION

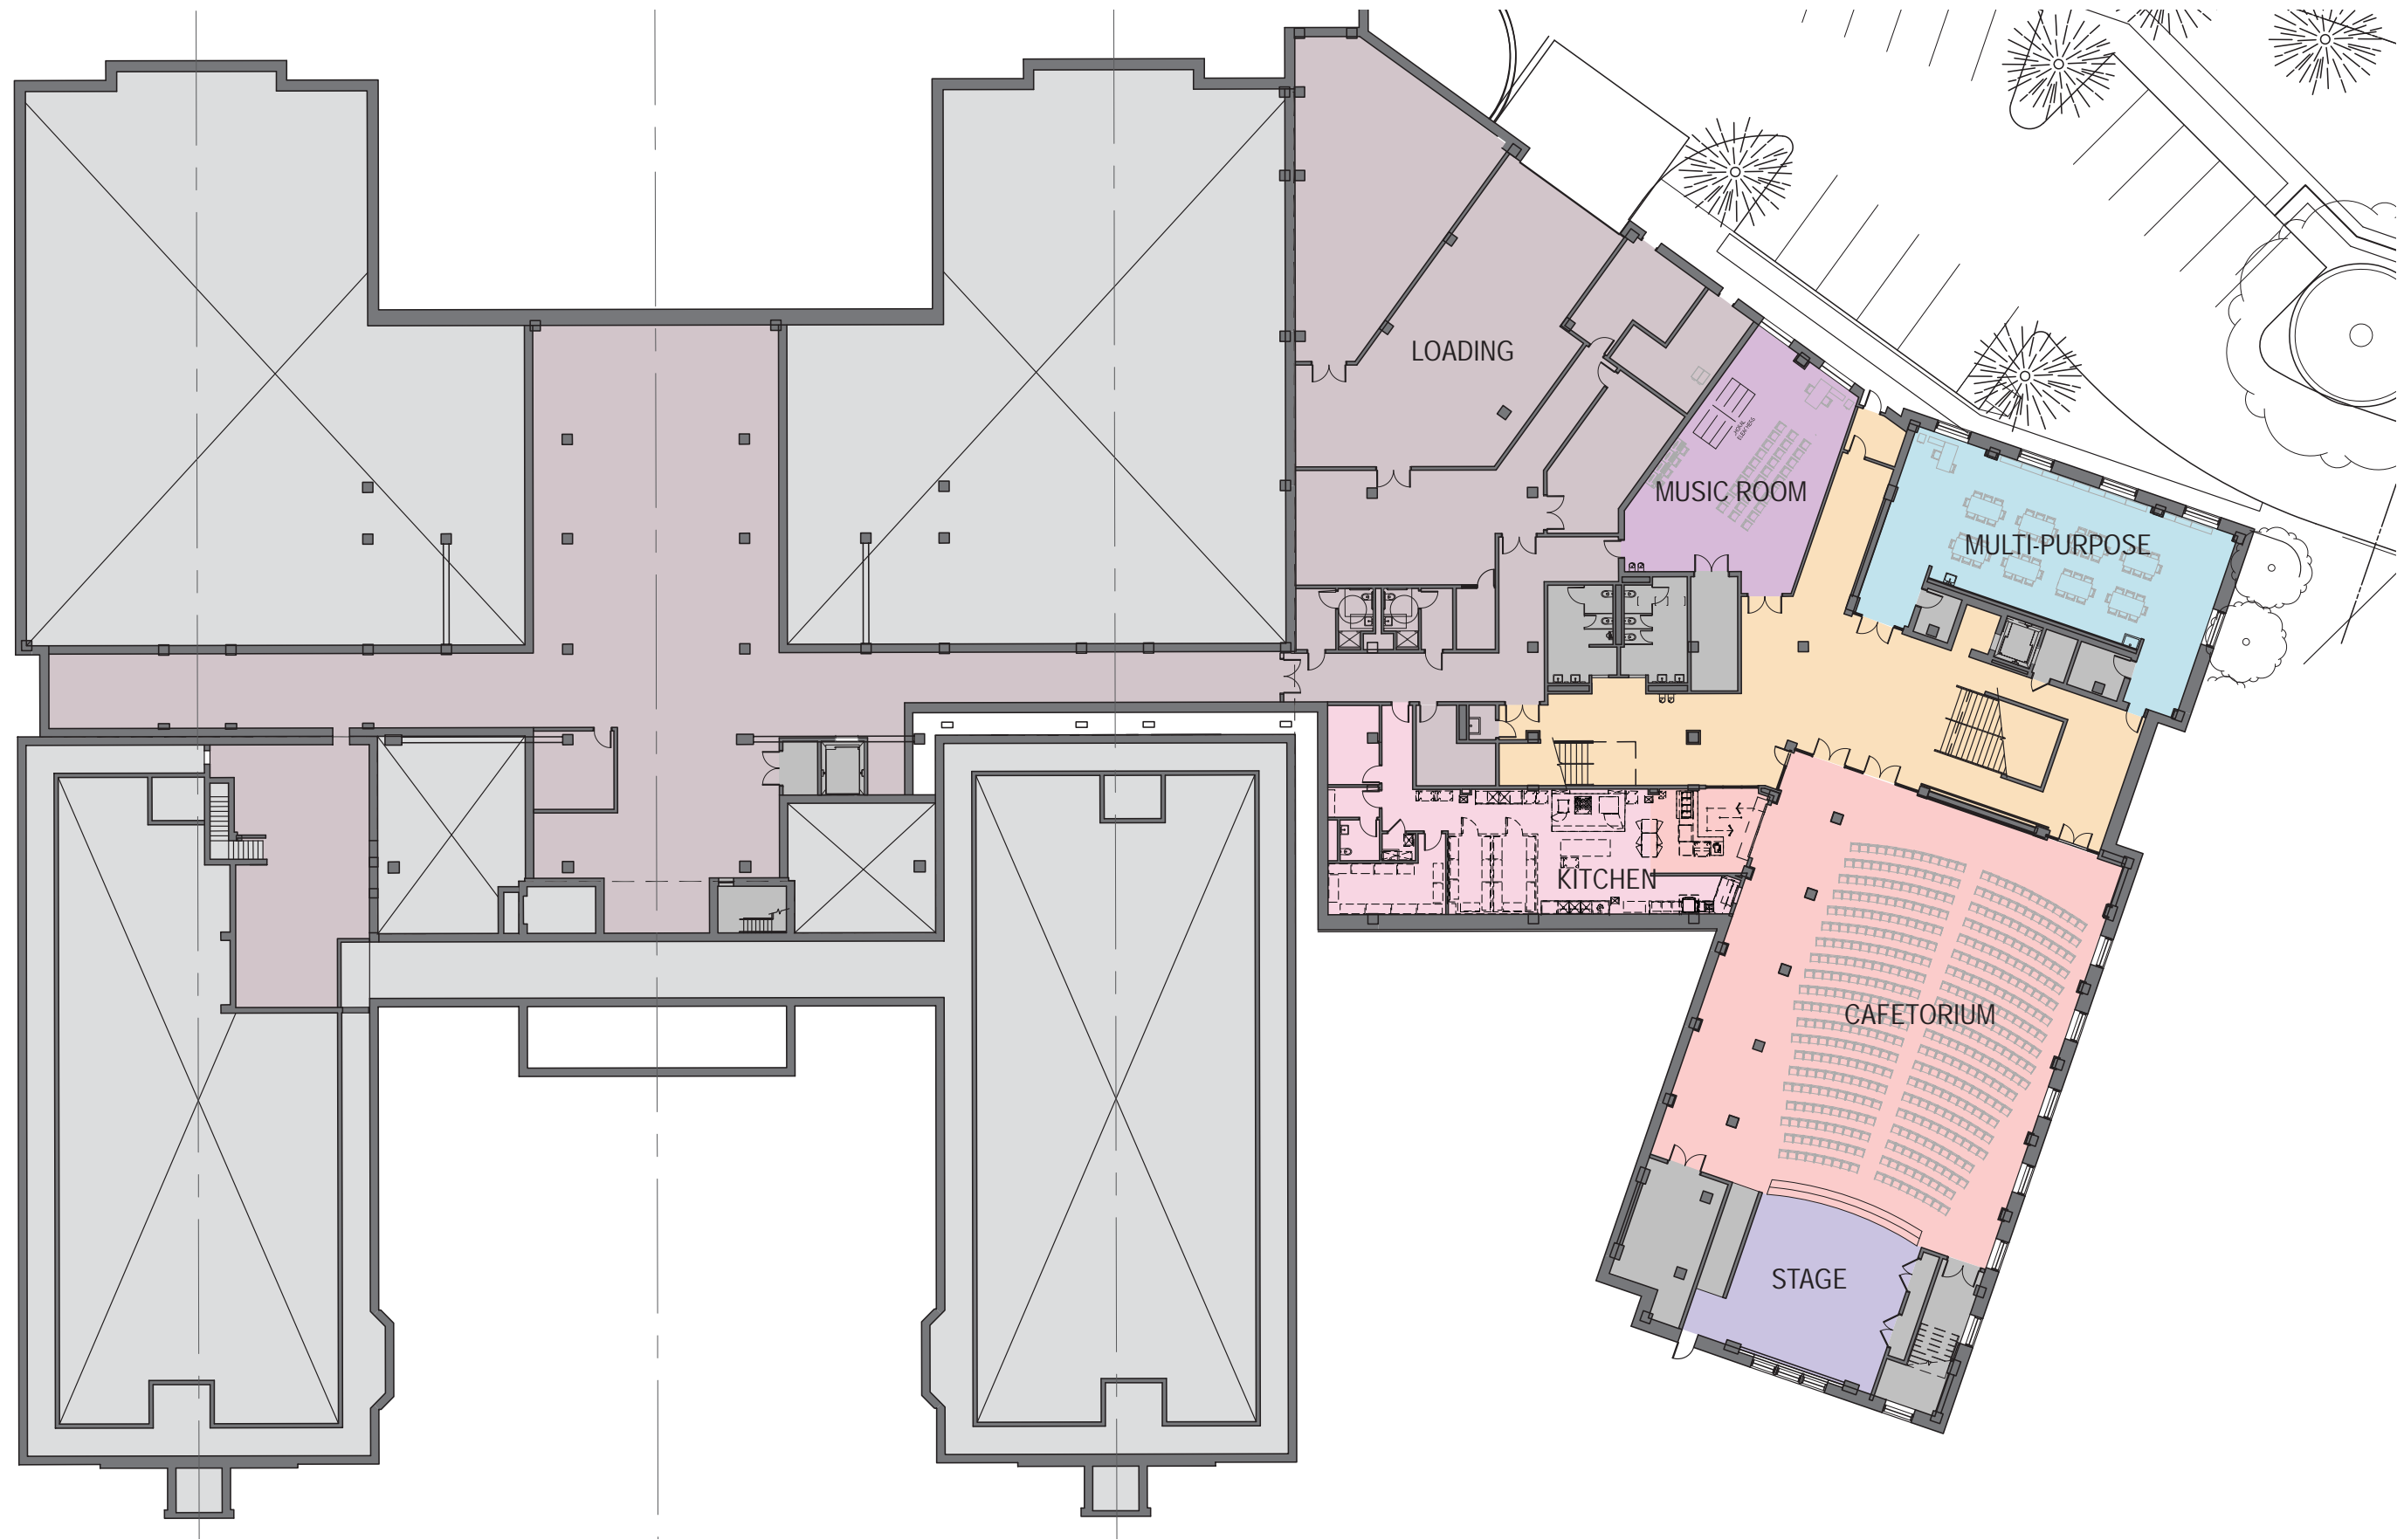

LAFAYETTE ELEMENTARY SCHOOL SIT MEETING - FEBRUARY 26, 2015




LAFAYETTE ELEMENTARY SCHOOL

HARTMAN-COX ARCHITECTS / GRIMM + PARKER ARCHITECTS
202.333.6446 / 301.595.1000

STAGE SEATING LAYOUT- 476 SEATS

LOWER LEVEL- CAFETERIA CURRENT LOCATION

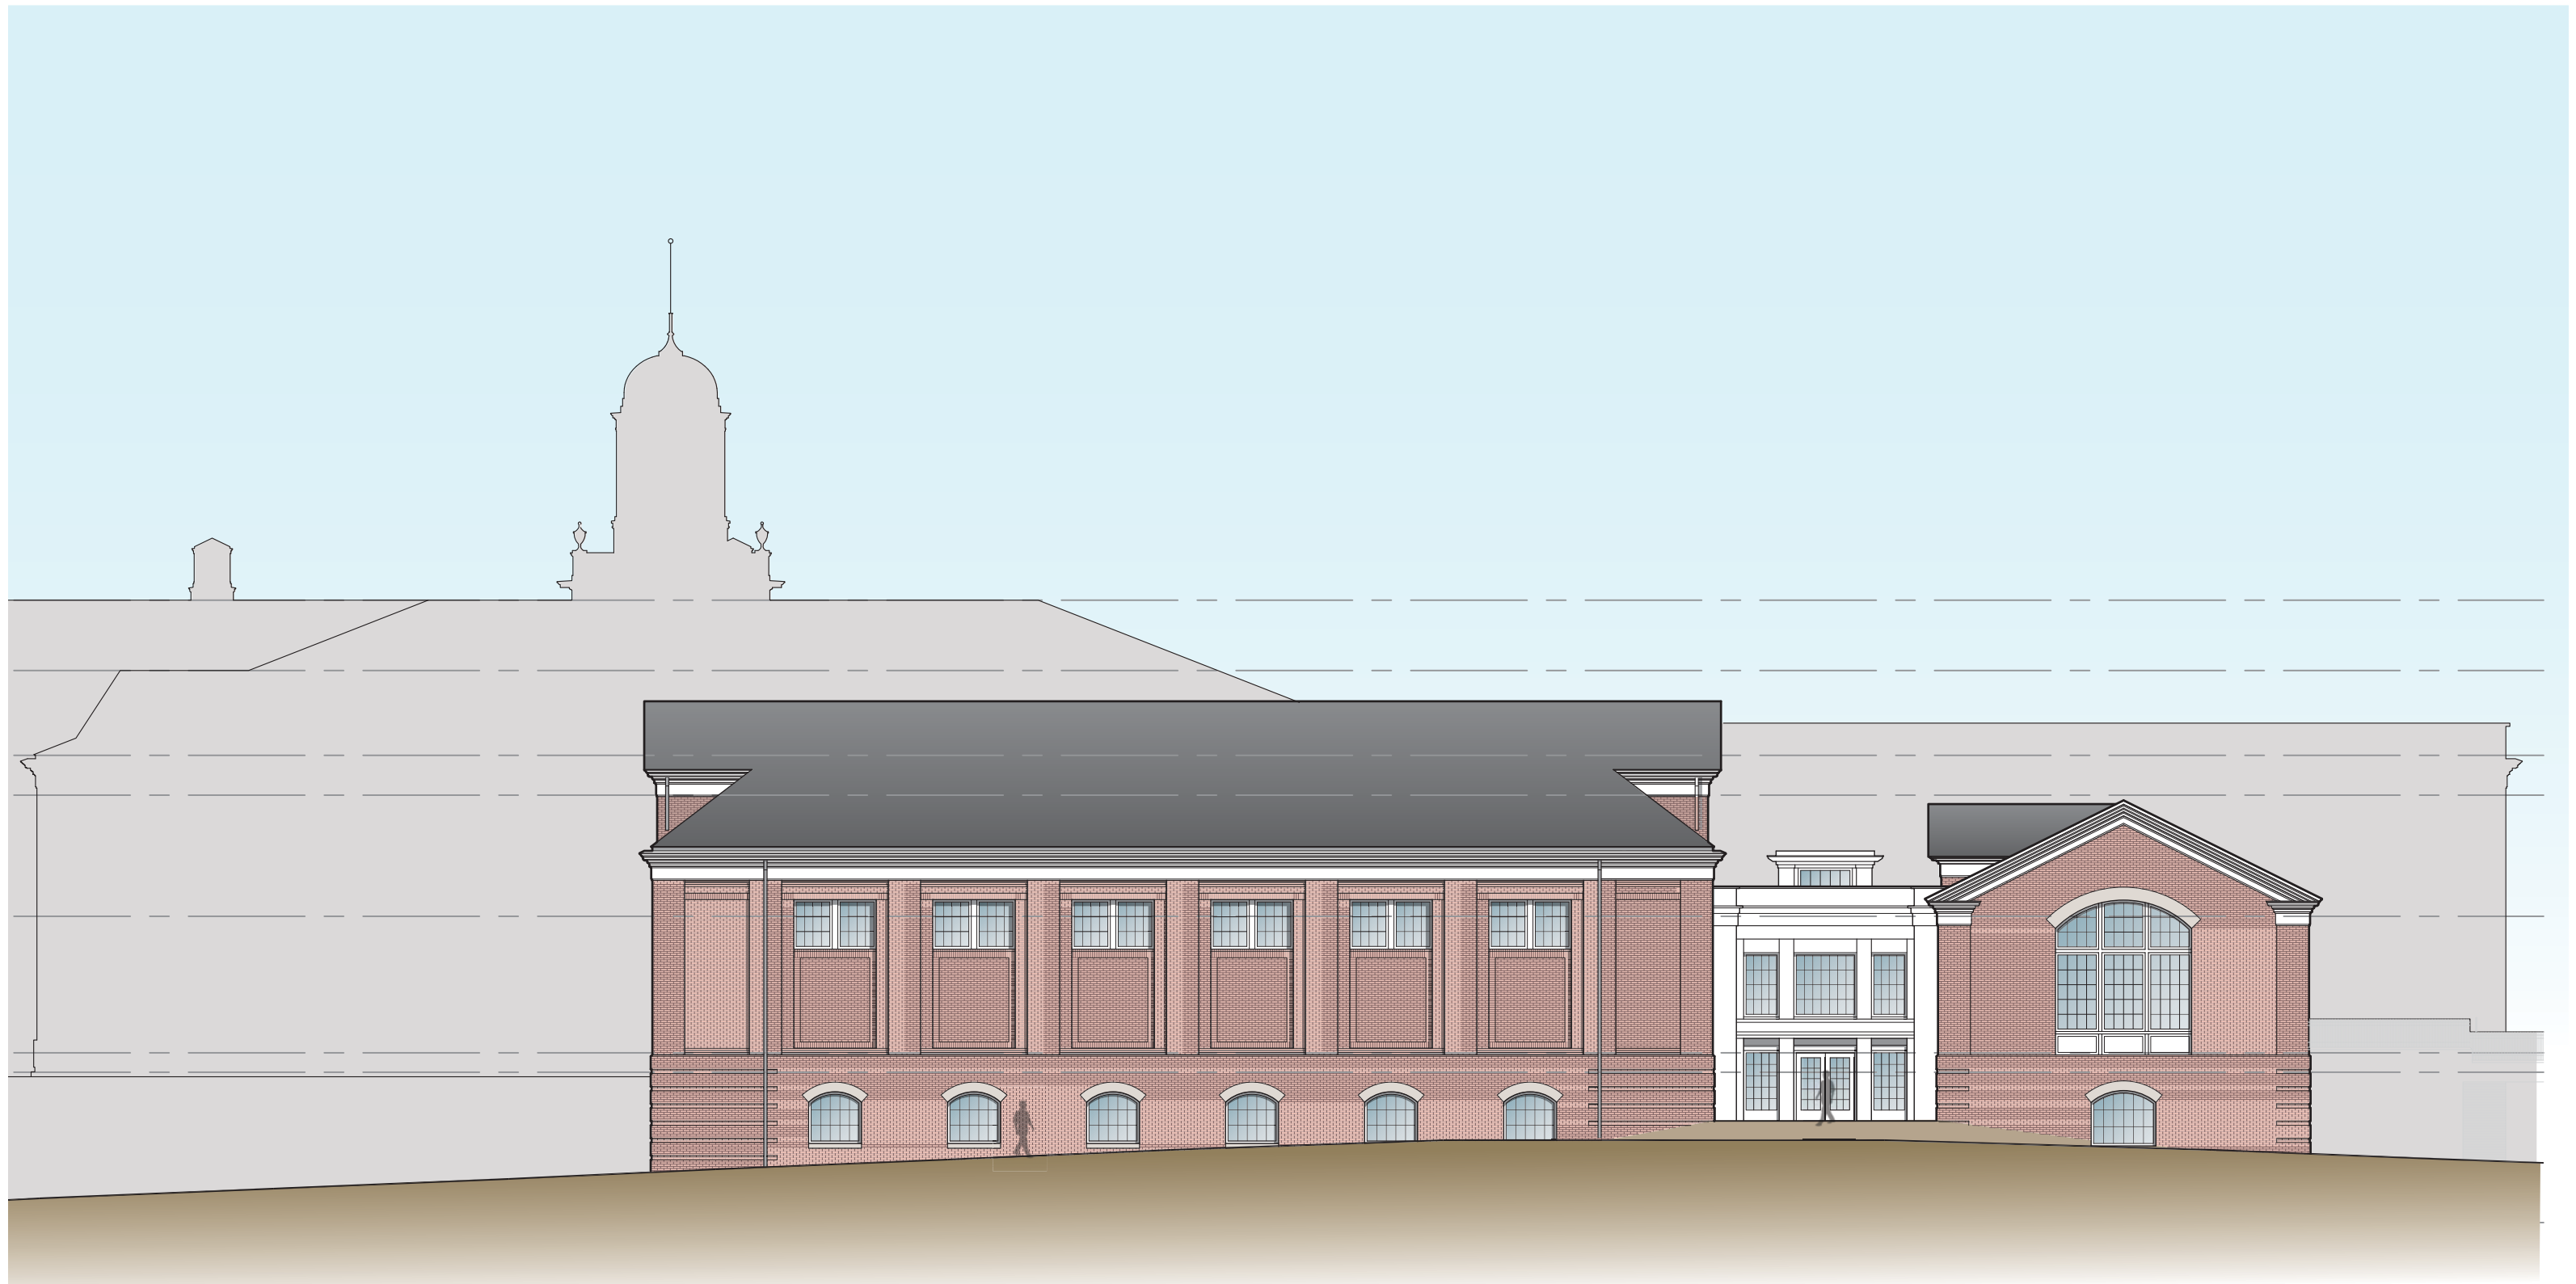


LAFAYETTE ELEMENTARY SCHOOL SIT MEETING - FEBRUARY 26, 2015



LAFAYETTE ELEMENTARY SCHOOL

HARTMAN-COX ARCHITECTS / GRIMM + PARKER ARCHITECTS
202.333.6446 / 301.595.1000

EXTERIOR ELEVATION- SOUTH

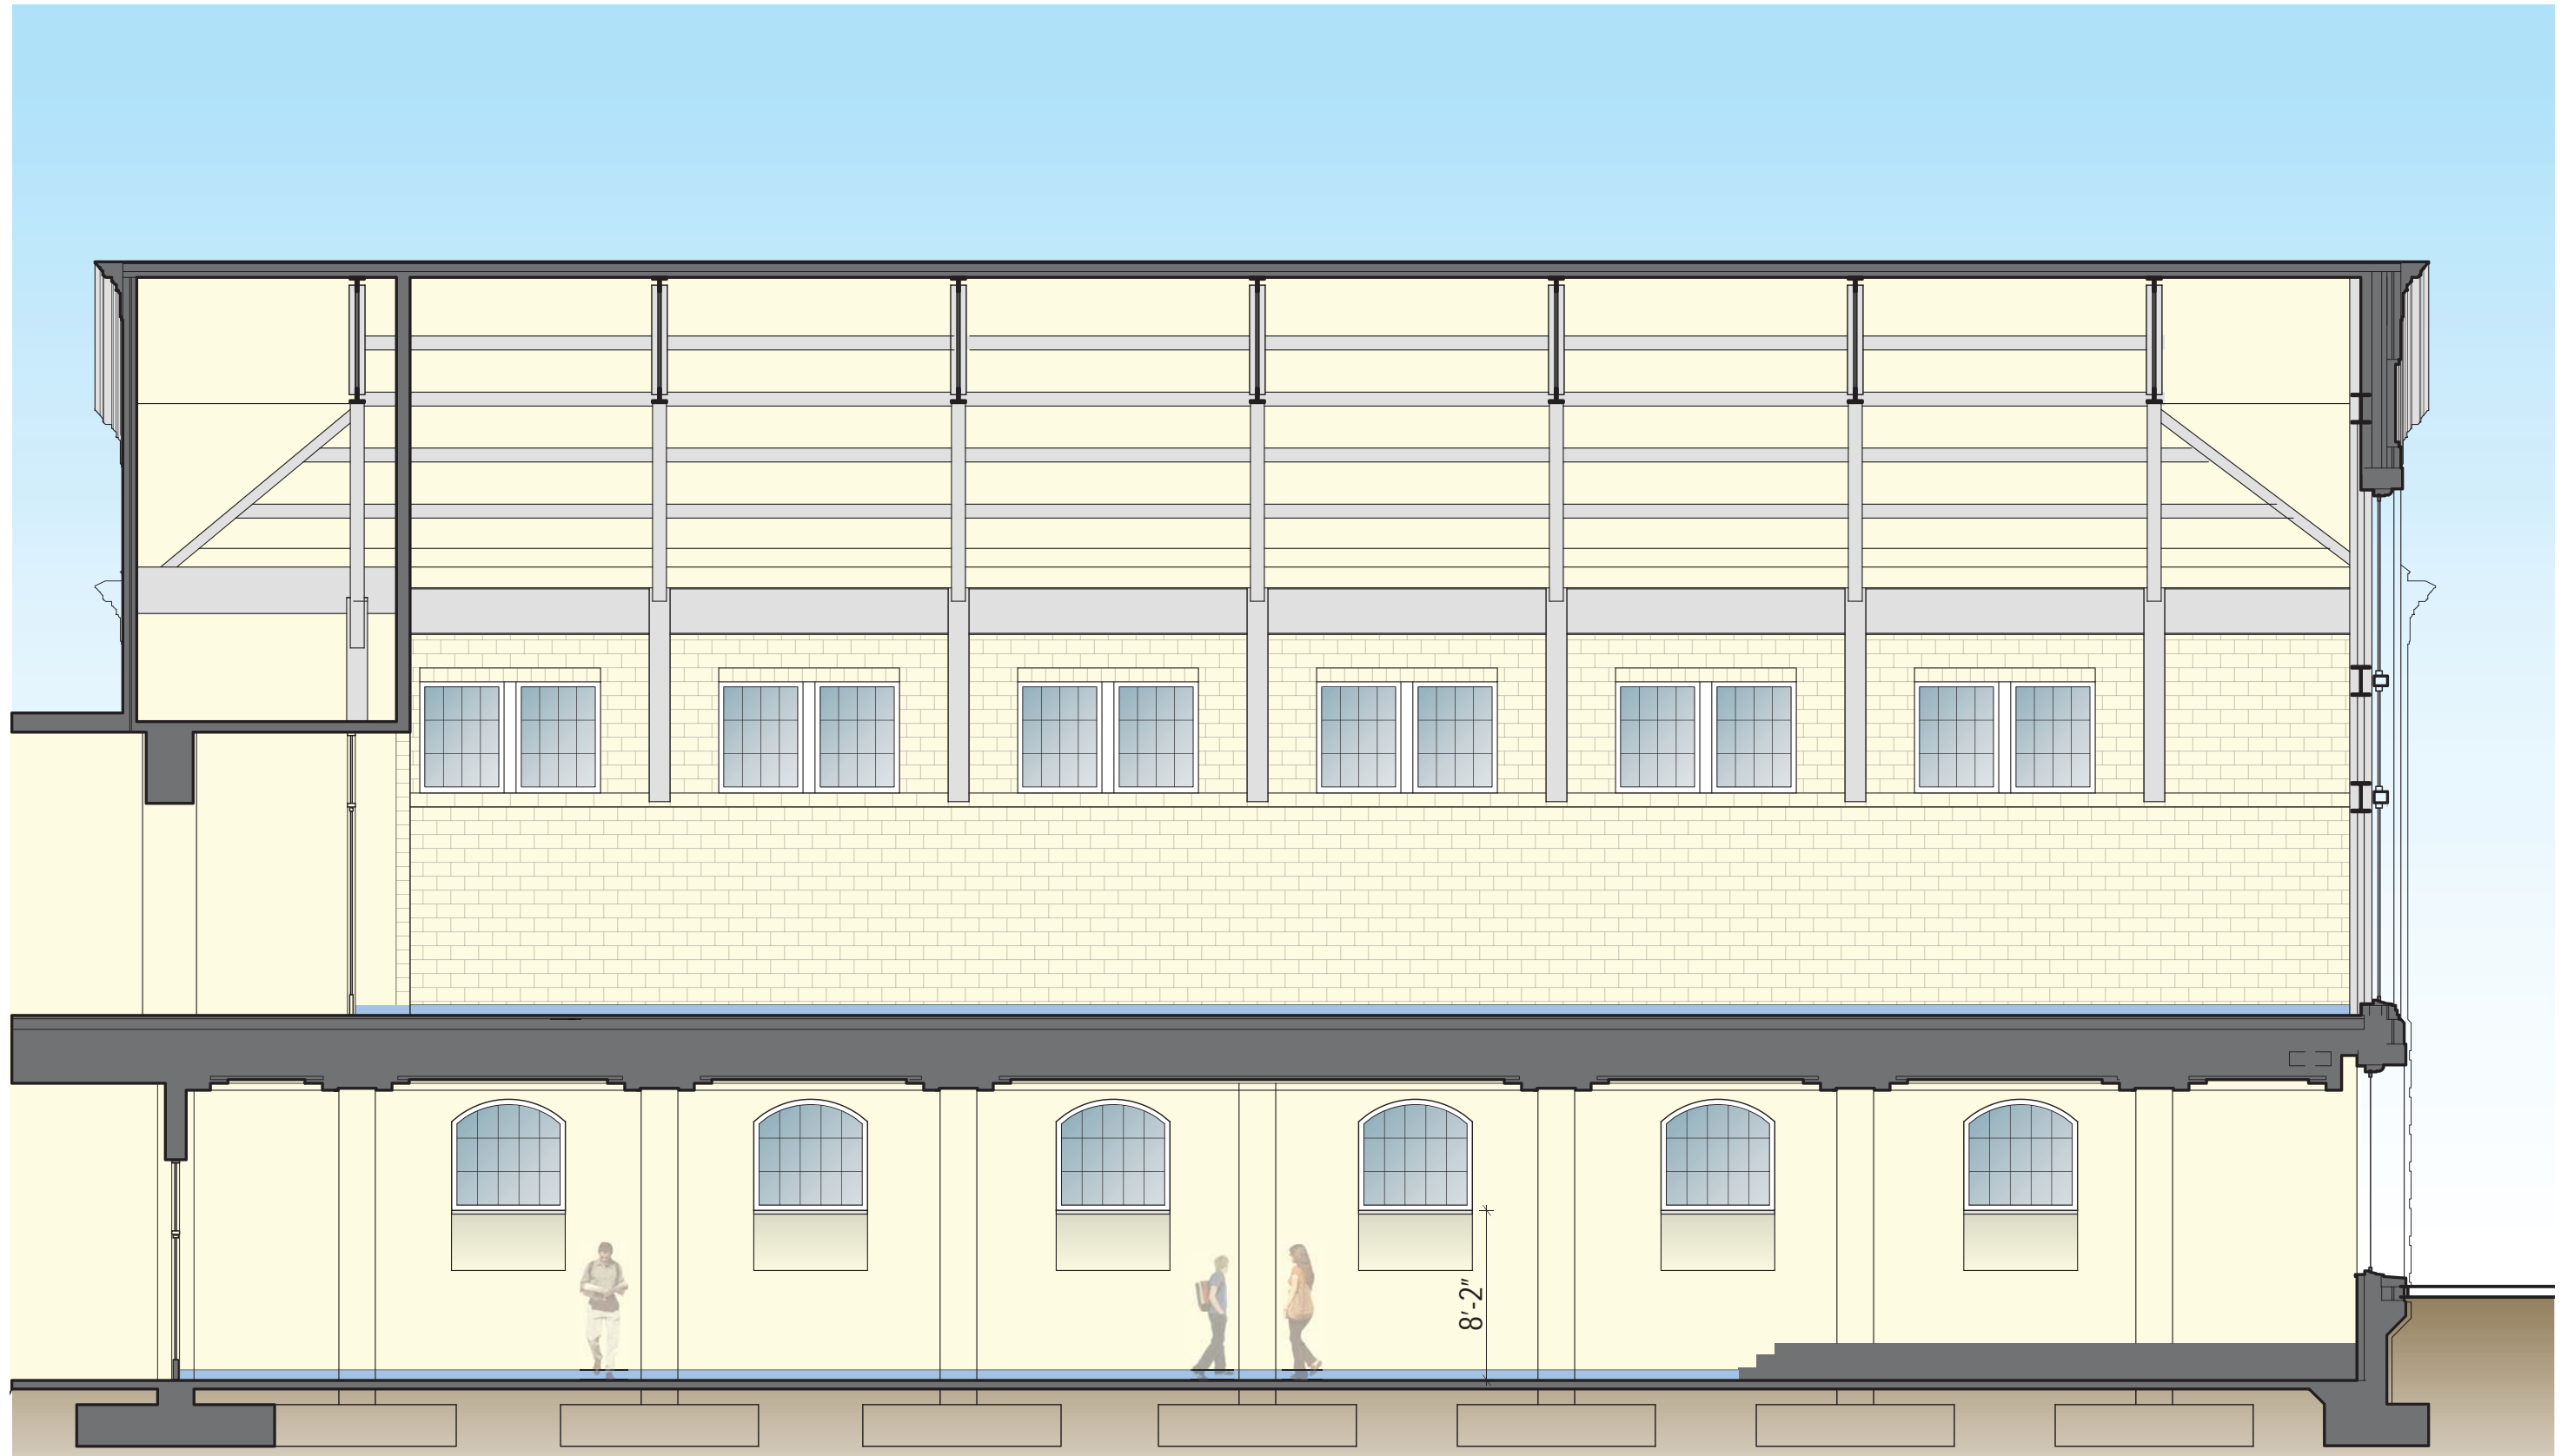


LAFAYETTE ELEMENTARY SCHOOL SIT MEETING - FEBRUARY 26, 2015



LAFAYETTE ELEMENTARY SCHOOL

HARTMAN-COX ARCHITECTS / GRIMM + PARKER ARCHITECTS
202.333.6446 / 301.595.1000

INTERIOR ELEVATION- SOUTH

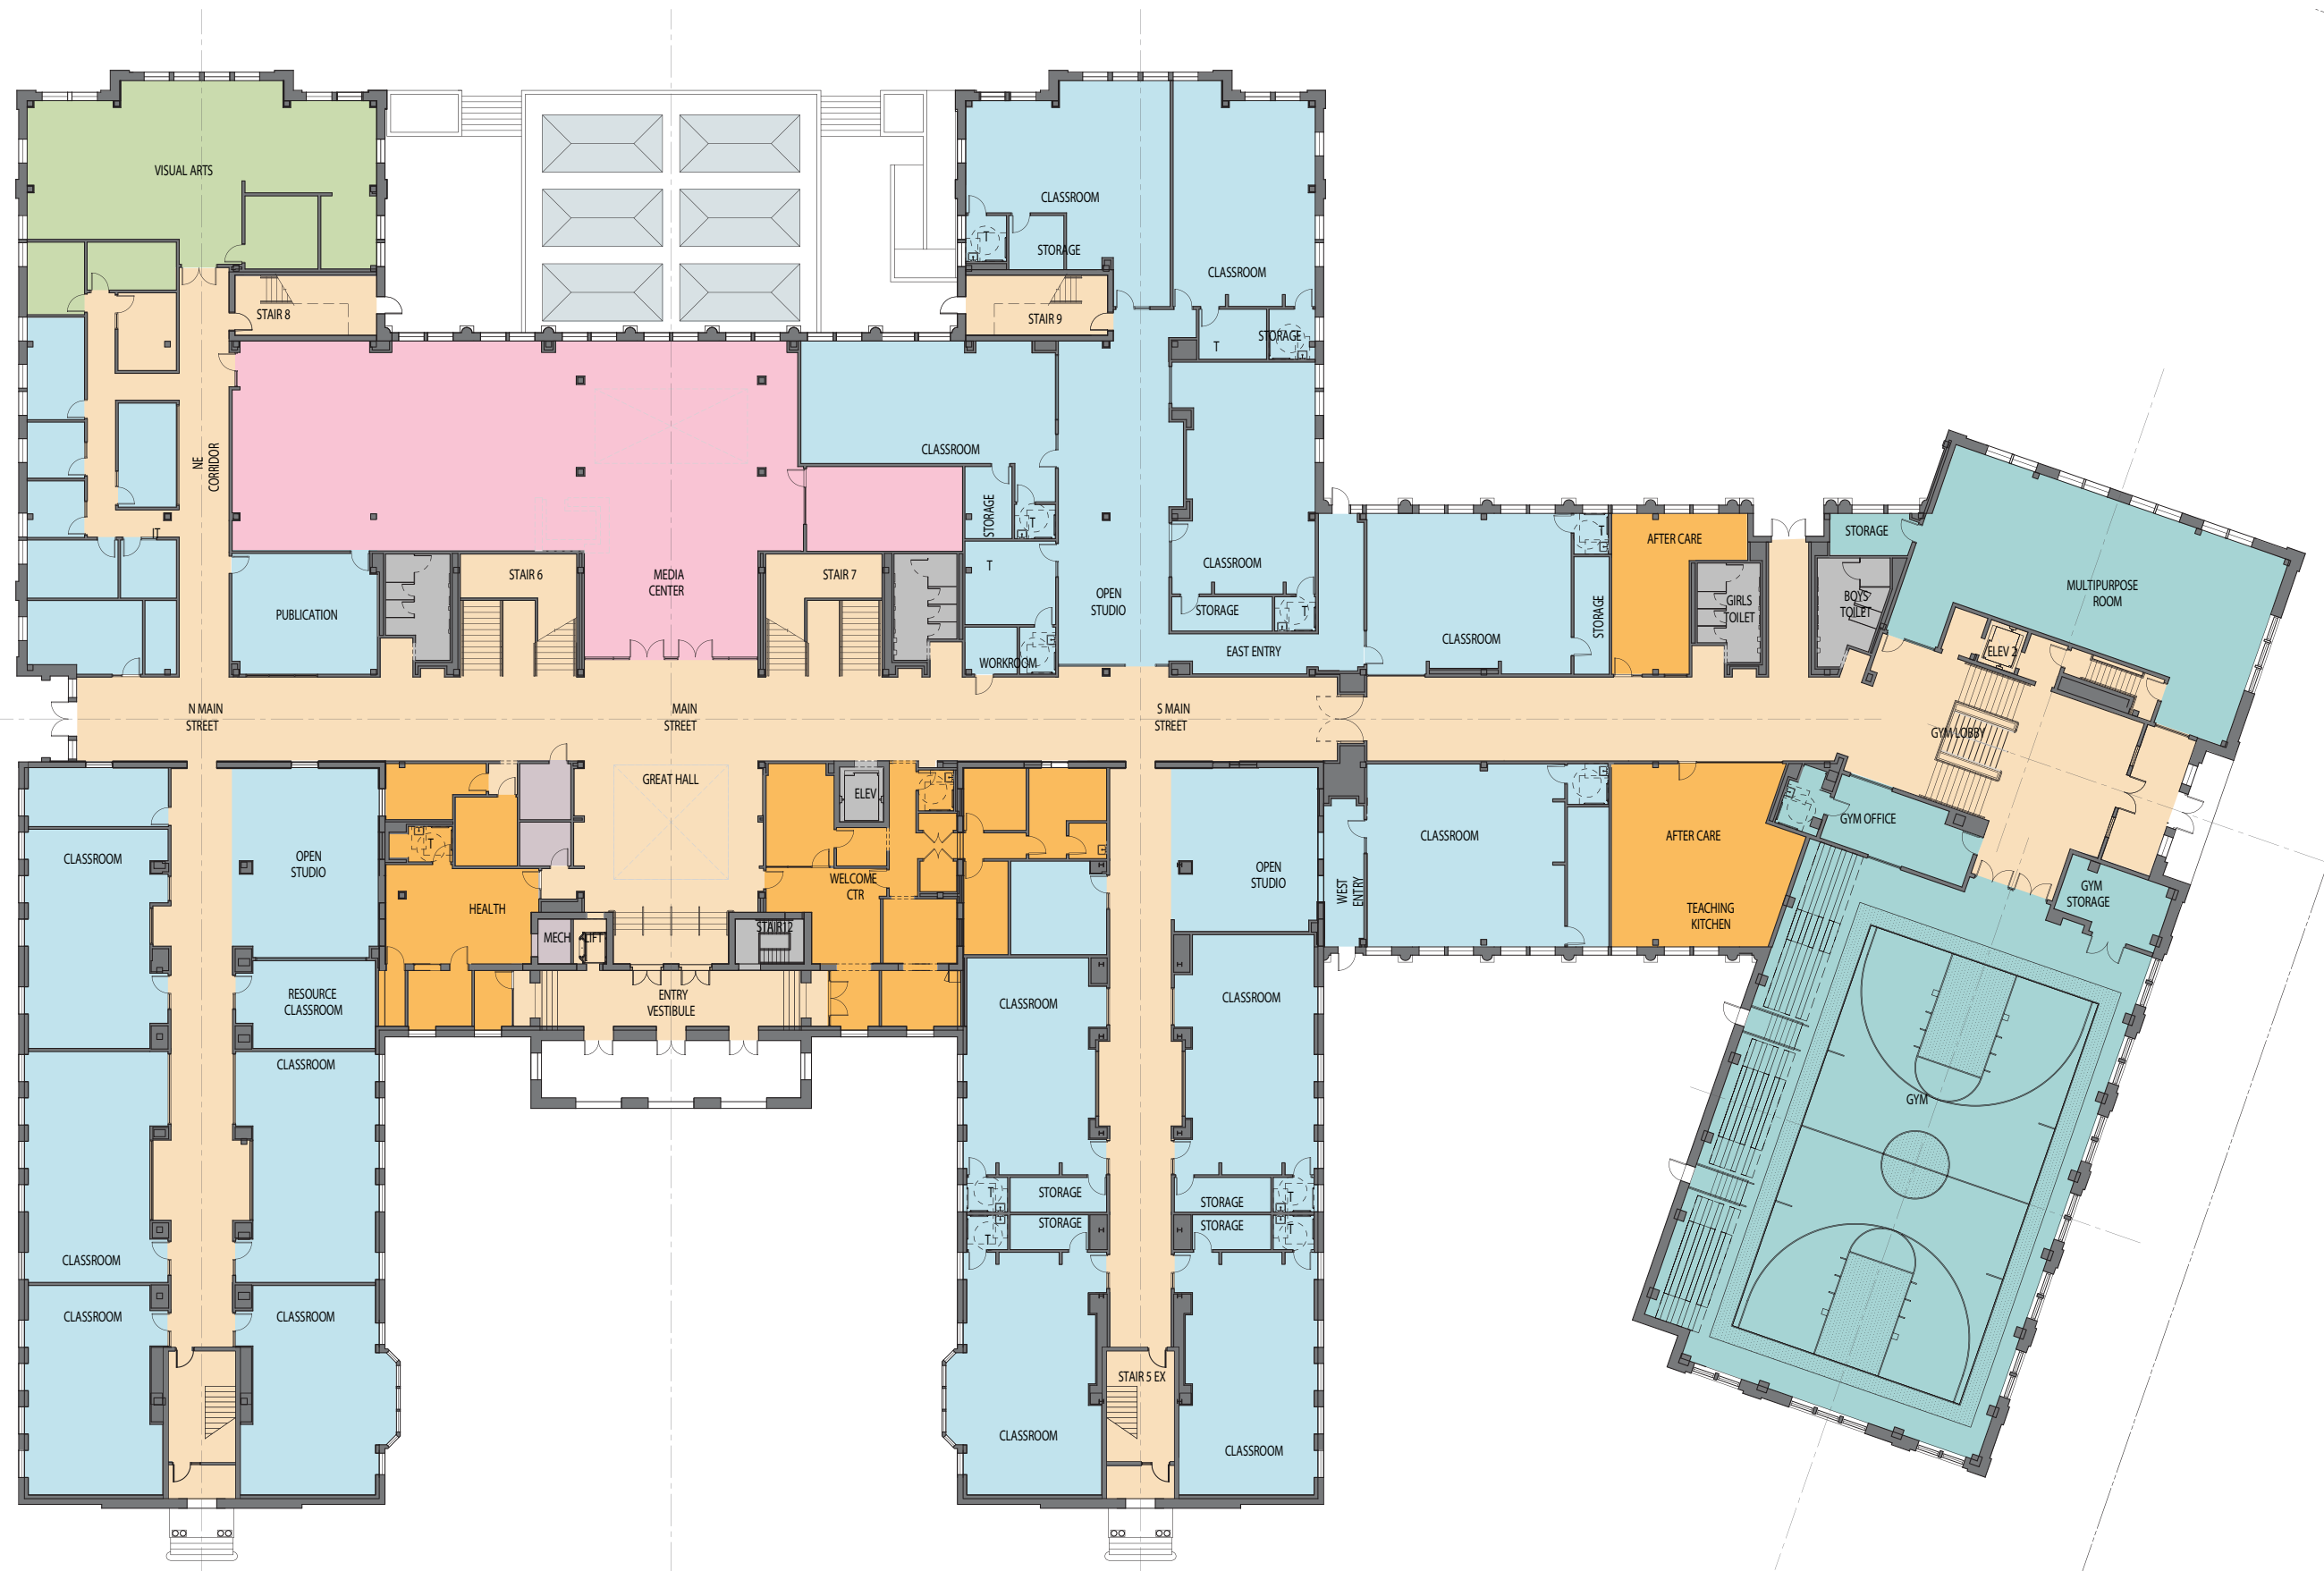


LAFAYETTE ELEMENTARY SCHOOL SIT MEETING - FEBRUARY 26, 2015



LAFAYETTE ELEMENTARY SCHOOL

HARTMAN-COX ARCHITECTS / GRIMM + PARKER ARCHITECTS
 202.333.6446 / 301.595.1000

FIRST FLOOR- ALTERNATE CAFETERIA LOCATION

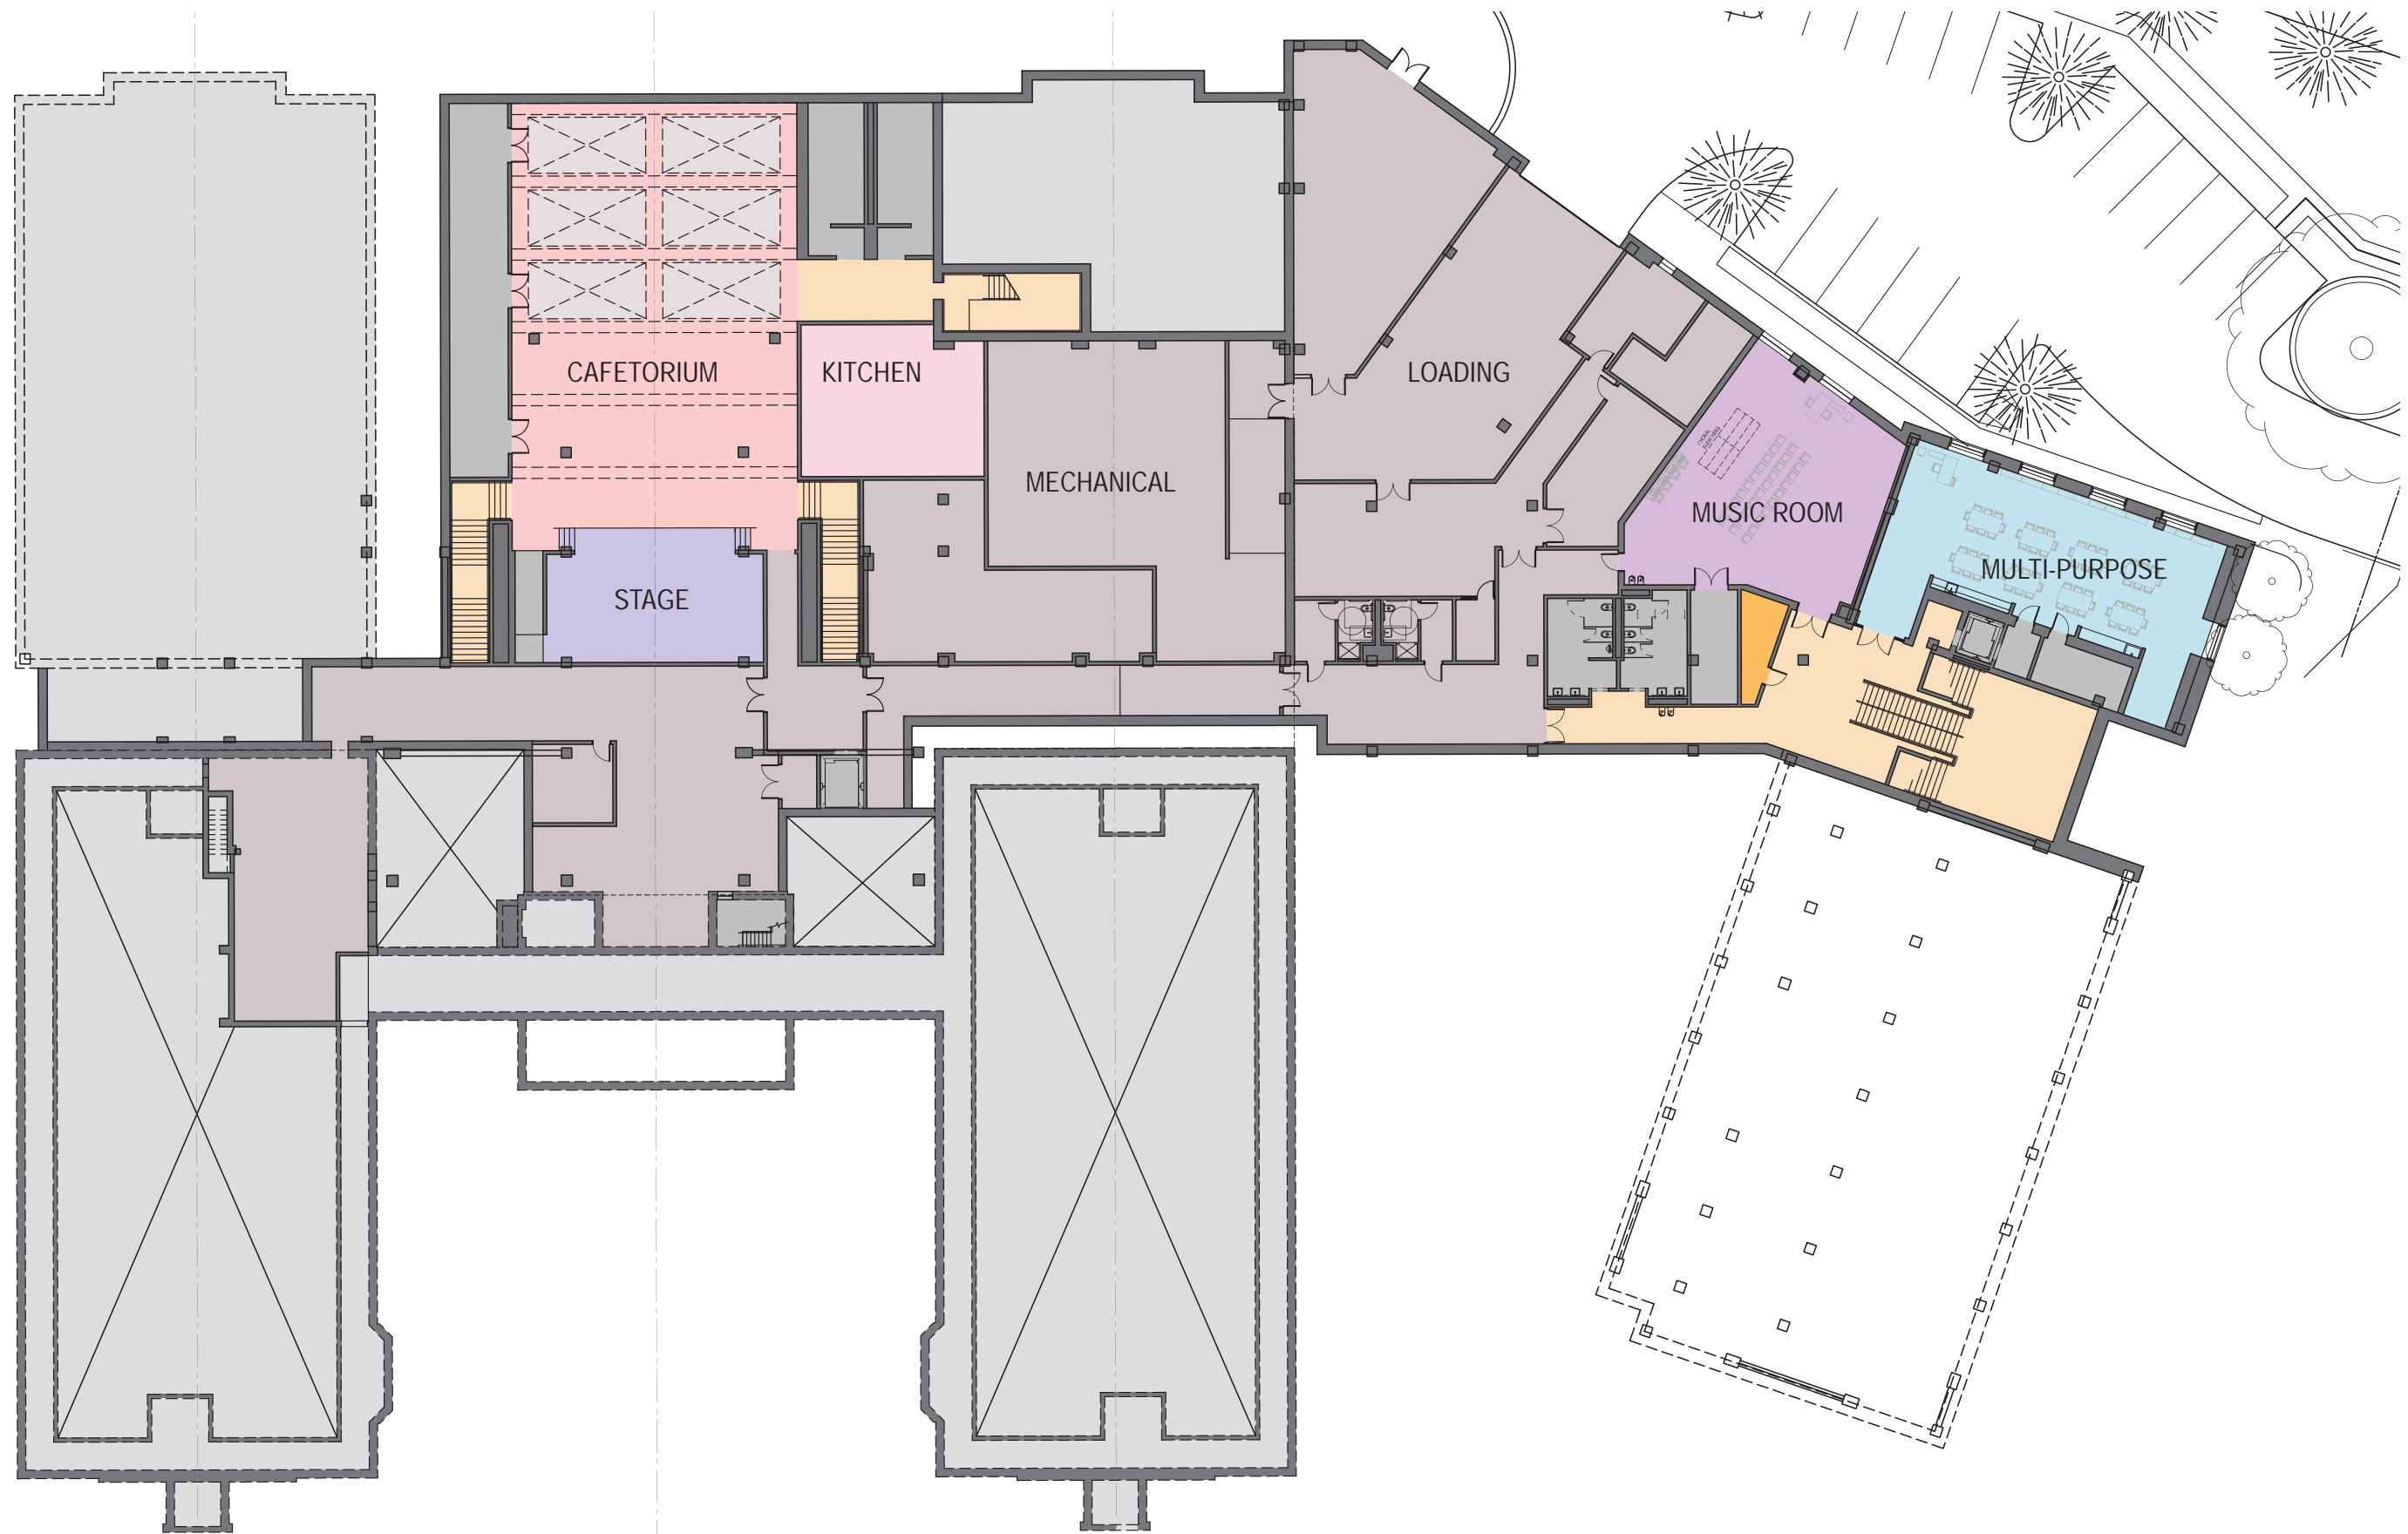


LAFAYETTE ELEMENTARY SCHOOL SIT MEETING - FEBRUARY 26, 2015



LAFAYETTE ELEMENTARY SCHOOL

HARTMAN-COX ARCHITECTS / GRIMM + PARKER ARCHITECTS
 202.333.6446 / 301.595.1000

LOWER LEVEL - ALTERNATE CAFETERIA LOCATION

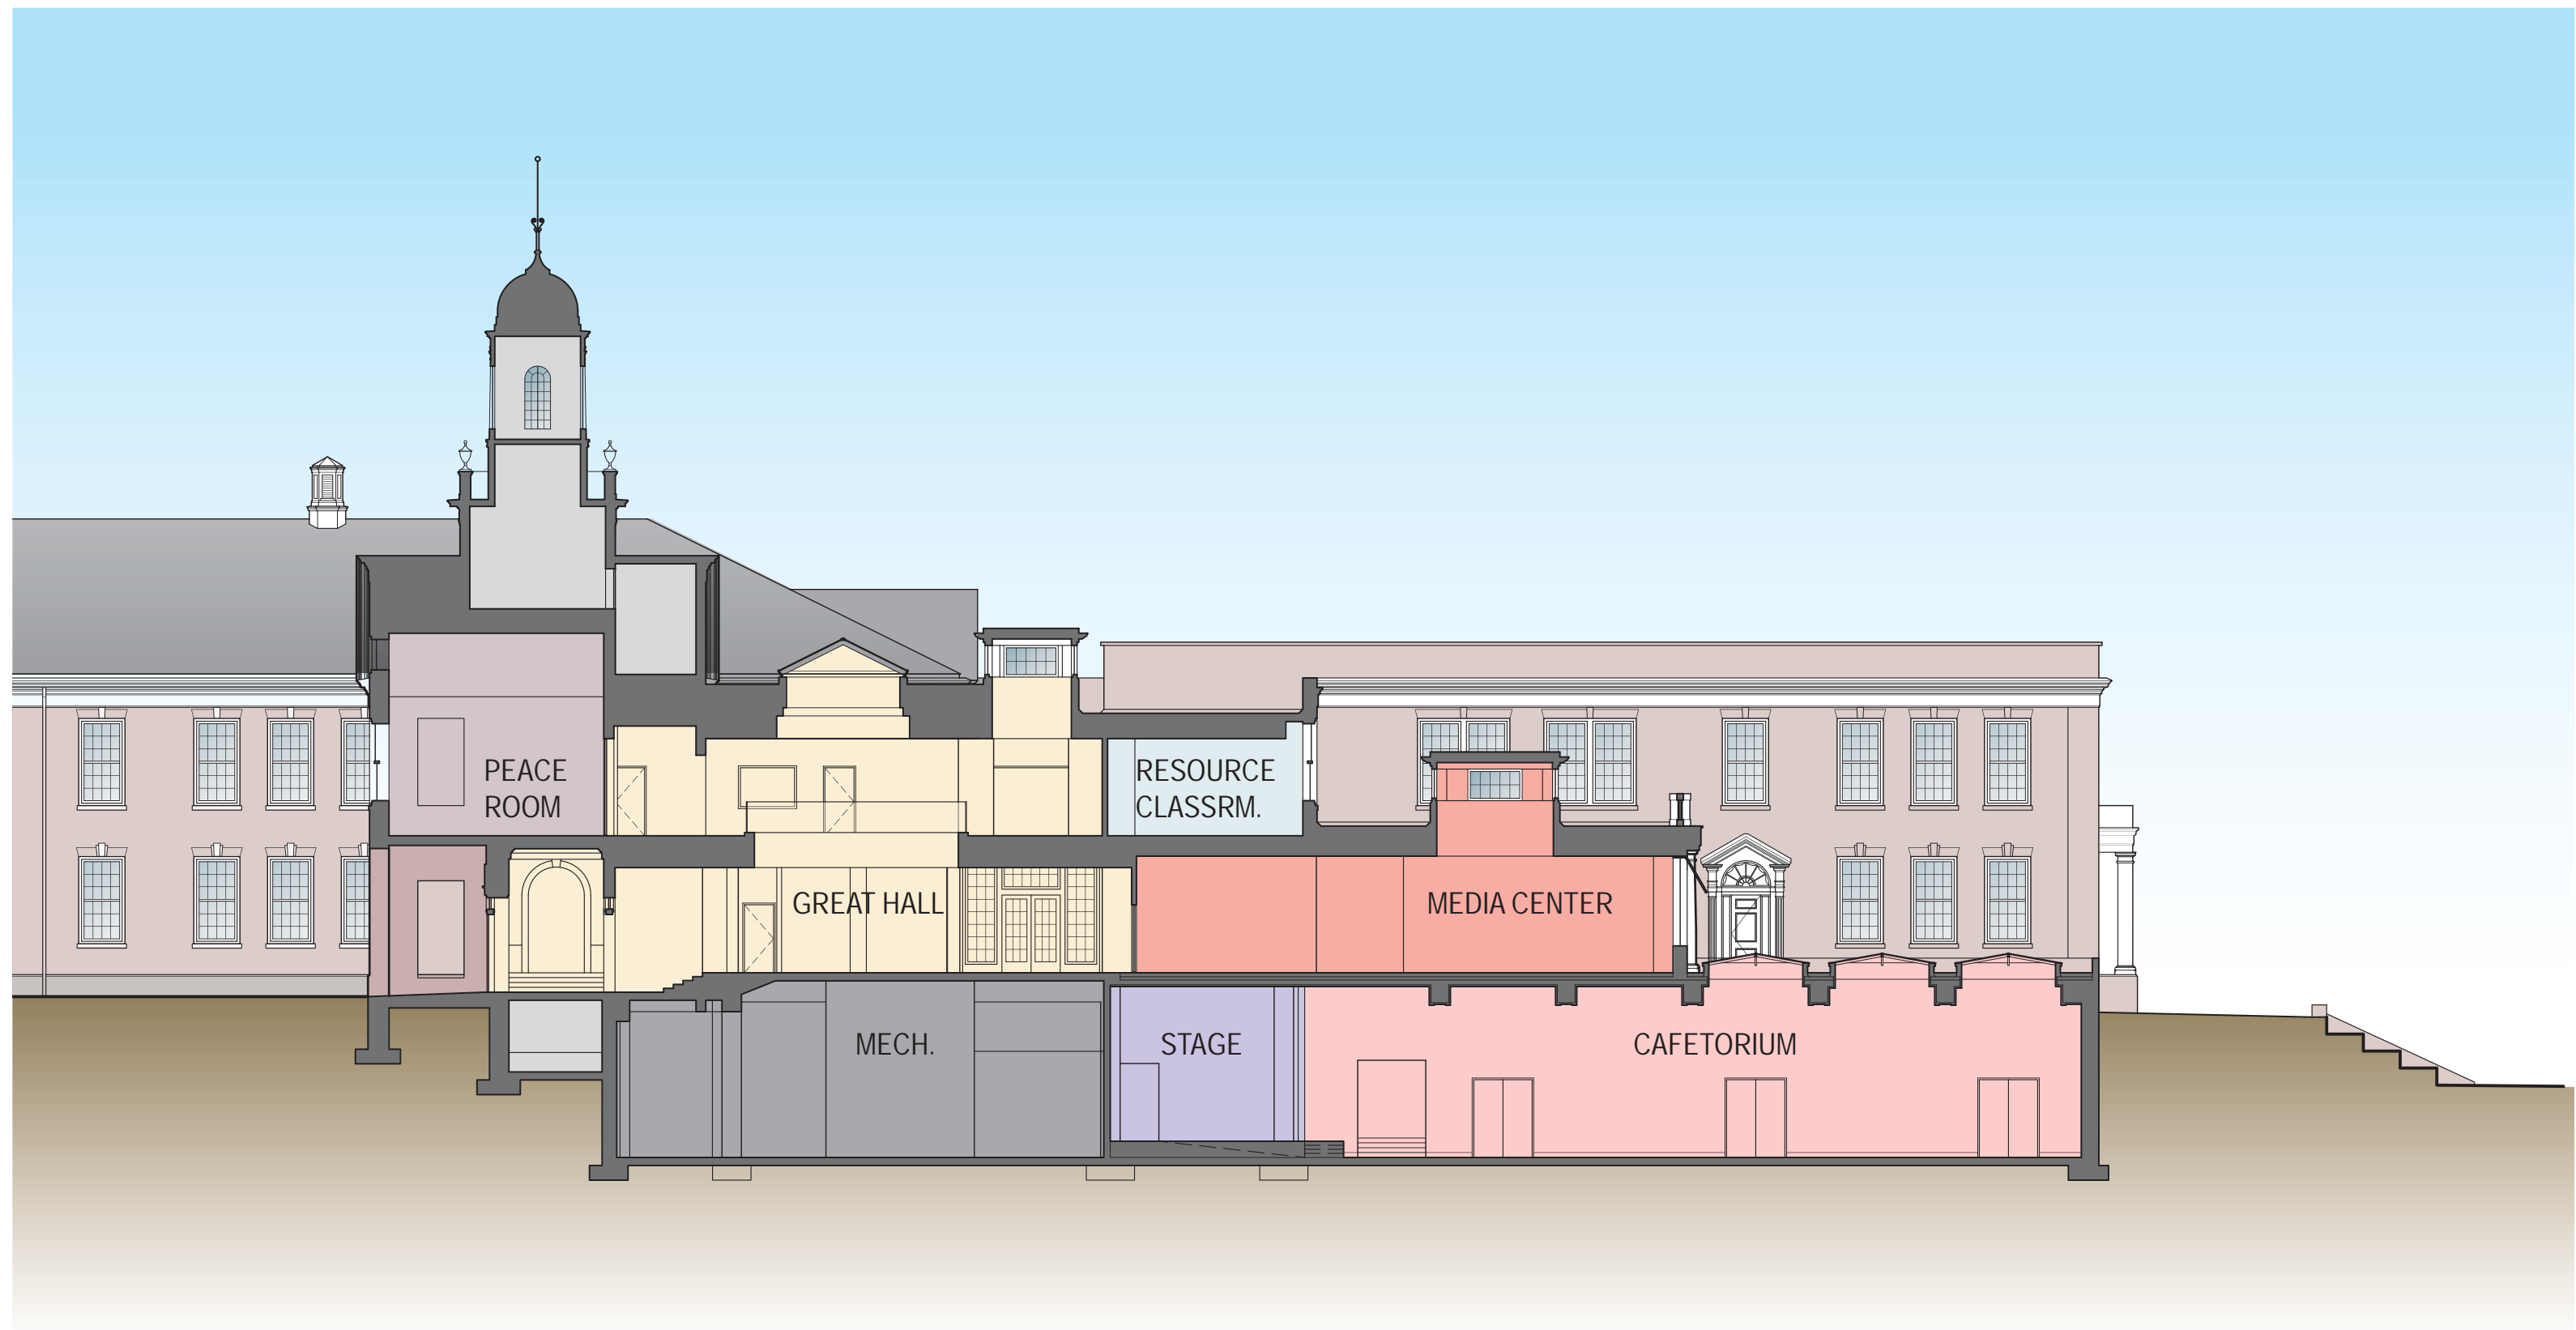


LAFAYETTE ELEMENTARY SCHOOL SIT MEETING - FEBRUARY 26, 2015



LAFAYETTE ELEMENTARY SCHOOL

HARTMAN-COX ARCHITECTS / GRIMM + PARKER ARCHITECTS
202.333.6446 / 301.595.1000

ALTERNATE CAFETERIA LOCATION SECTION

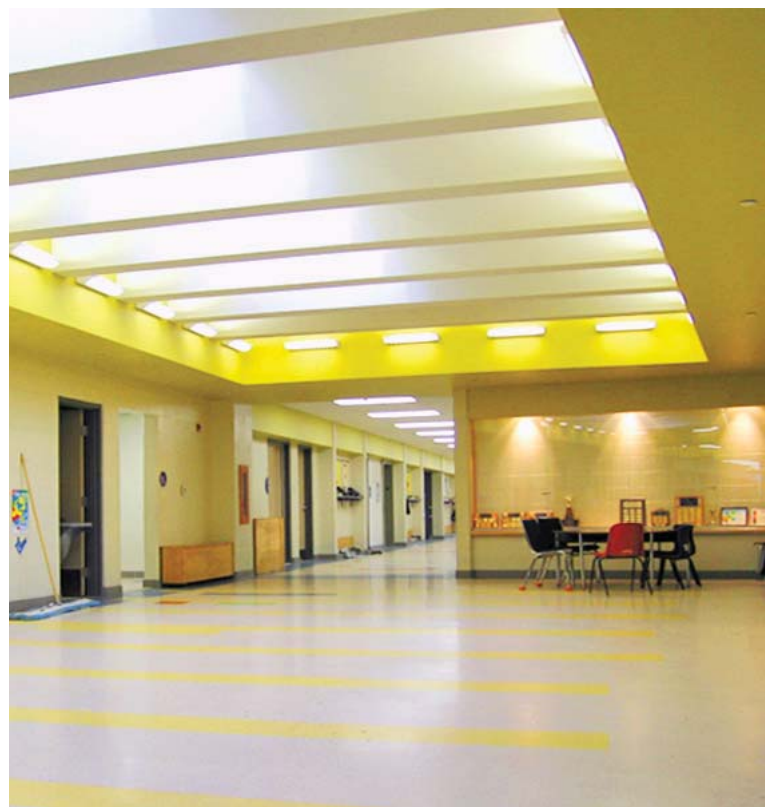

LAFAYETTE ELEMENTARY SCHOOL SIT MEETING - FEBRUARY 26, 2015



LAFAYETTE ELEMENTARY SCHOOL

HARTMAN-COX ARCHITECTS / GRIMM + PARKER ARCHITECTS
202.333.6446 / 301.595.1000

SKYLIGHT IMAGES - INTERIOR




LAFAYETTE ELEMENTARY SCHOOL SIT MEETING - FEBRUARY 26, 2015



LAFAYETTE ELEMENTARY SCHOOL

HARTMAN-COX ARCHITECTS / GRIMM + PARKER ARCHITECTS
202.333.6446 / 301.595.1000

SKYLIGHT IMAGES - EXTERIOR

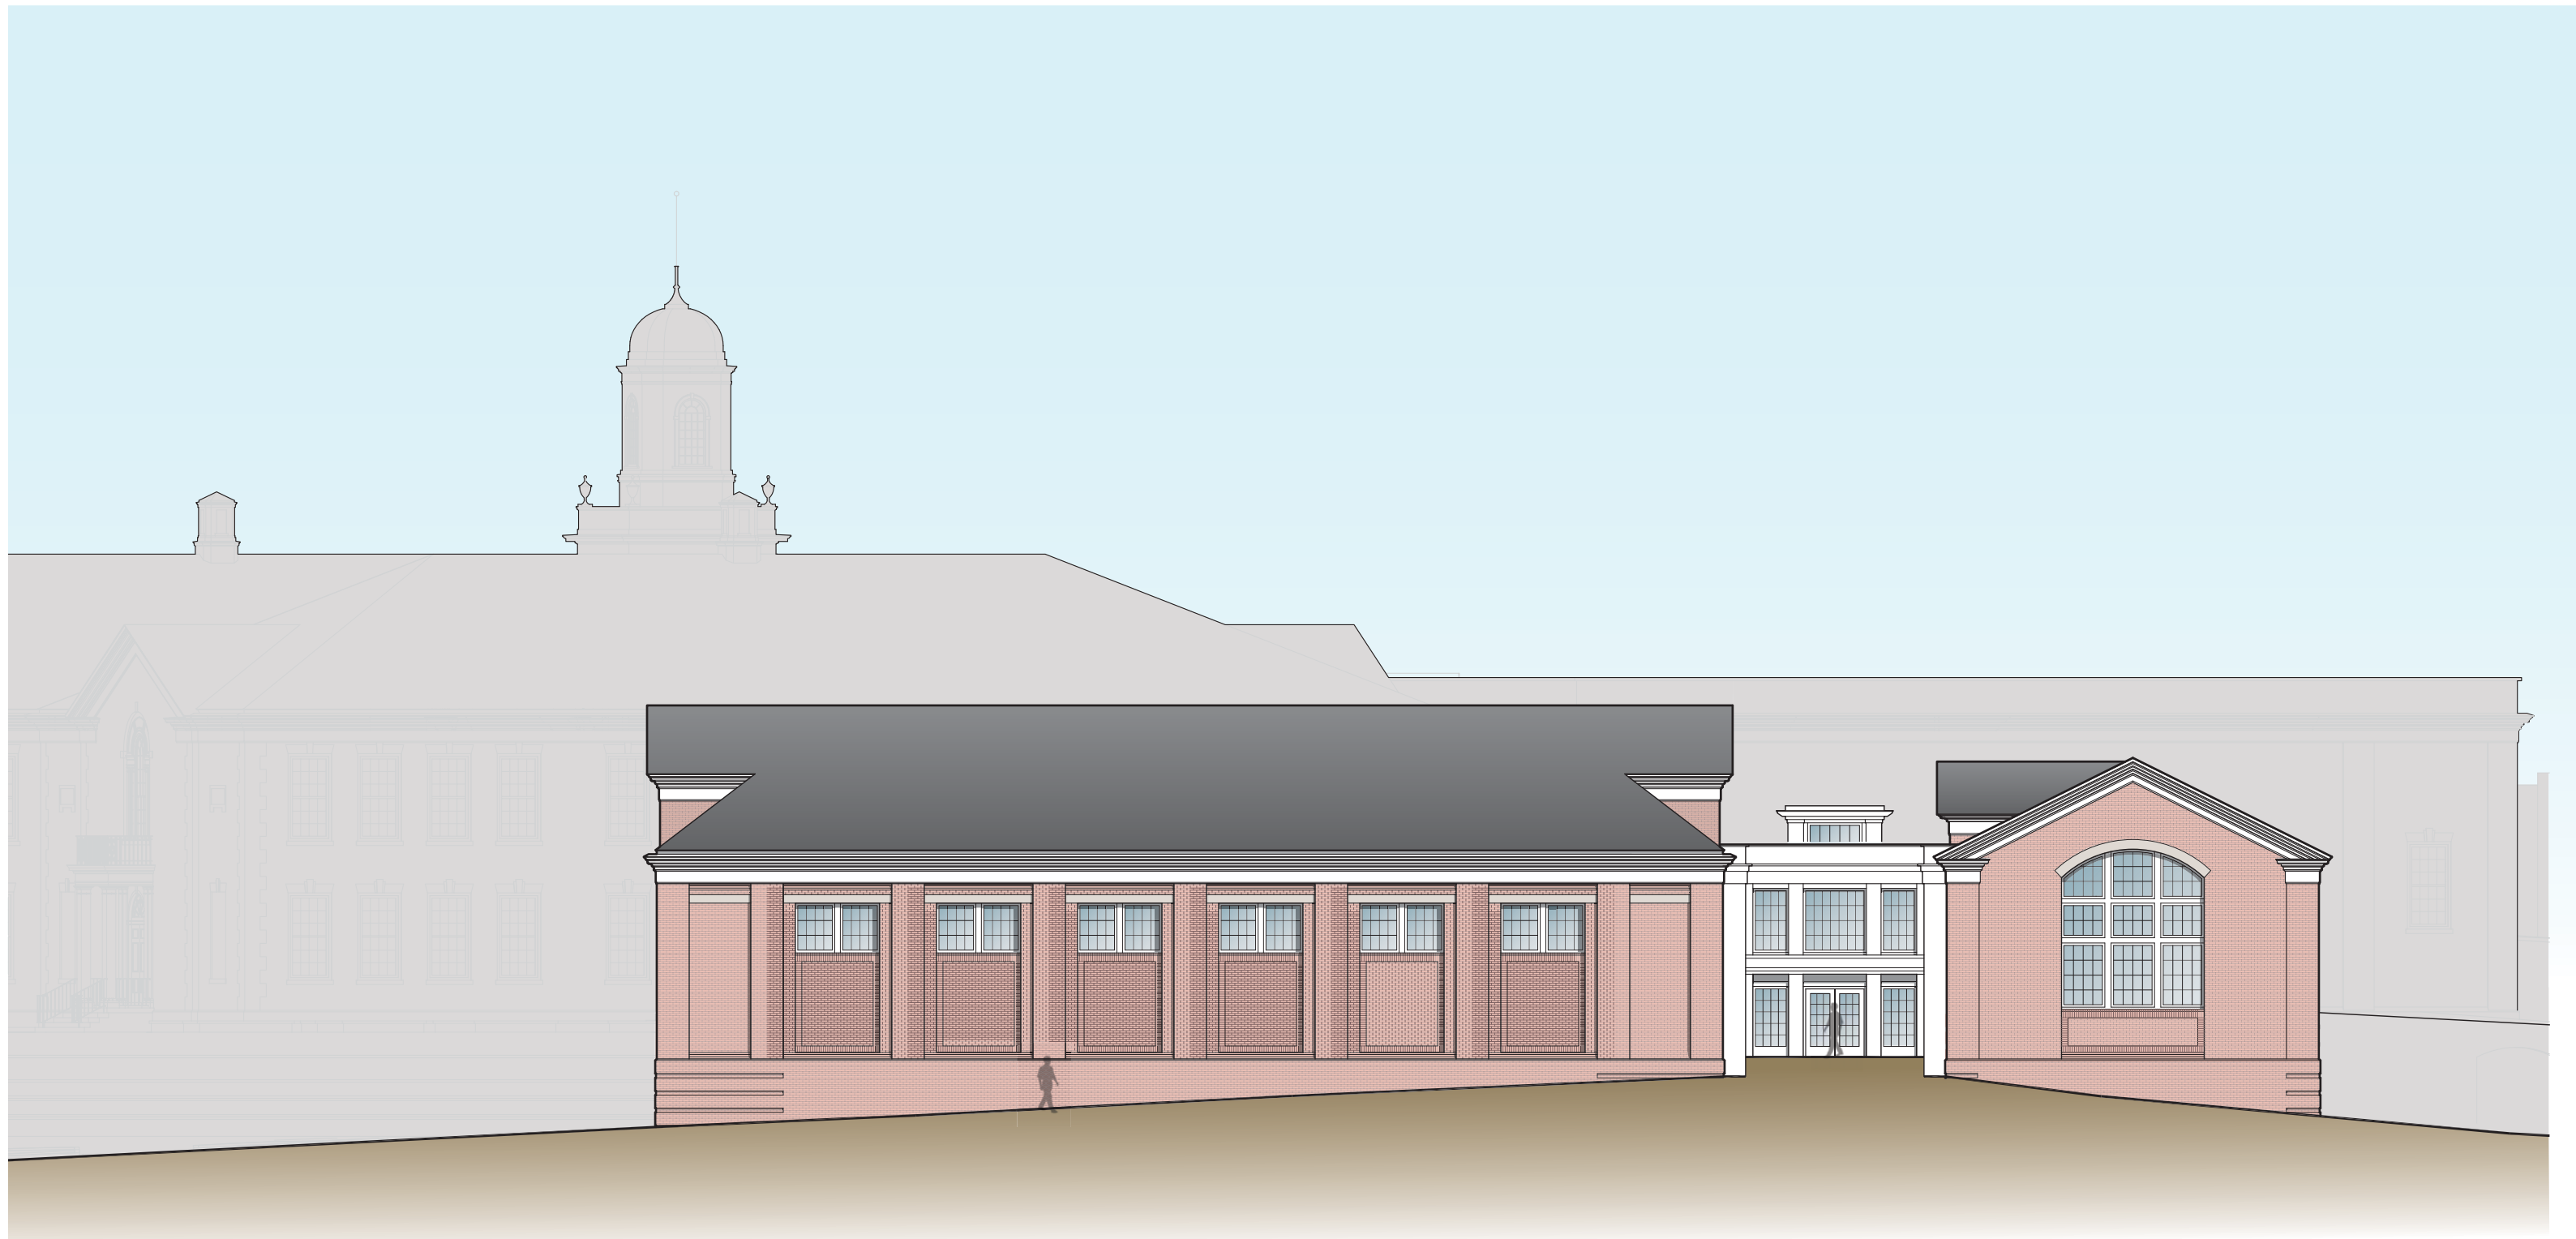


LAFAYETTE ELEMENTARY SCHOOL SIT MEETING - FEBRUARY 26, 2015



LAFAYETTE ELEMENTARY SCHOOL

HARTMAN-COX ARCHITECTS / GRIMM + PARKER ARCHITECTS
202.333.6446 / 301.595.1000

SOUTH ELEVATION- ALTERNATE CAFETERIA LOCATION

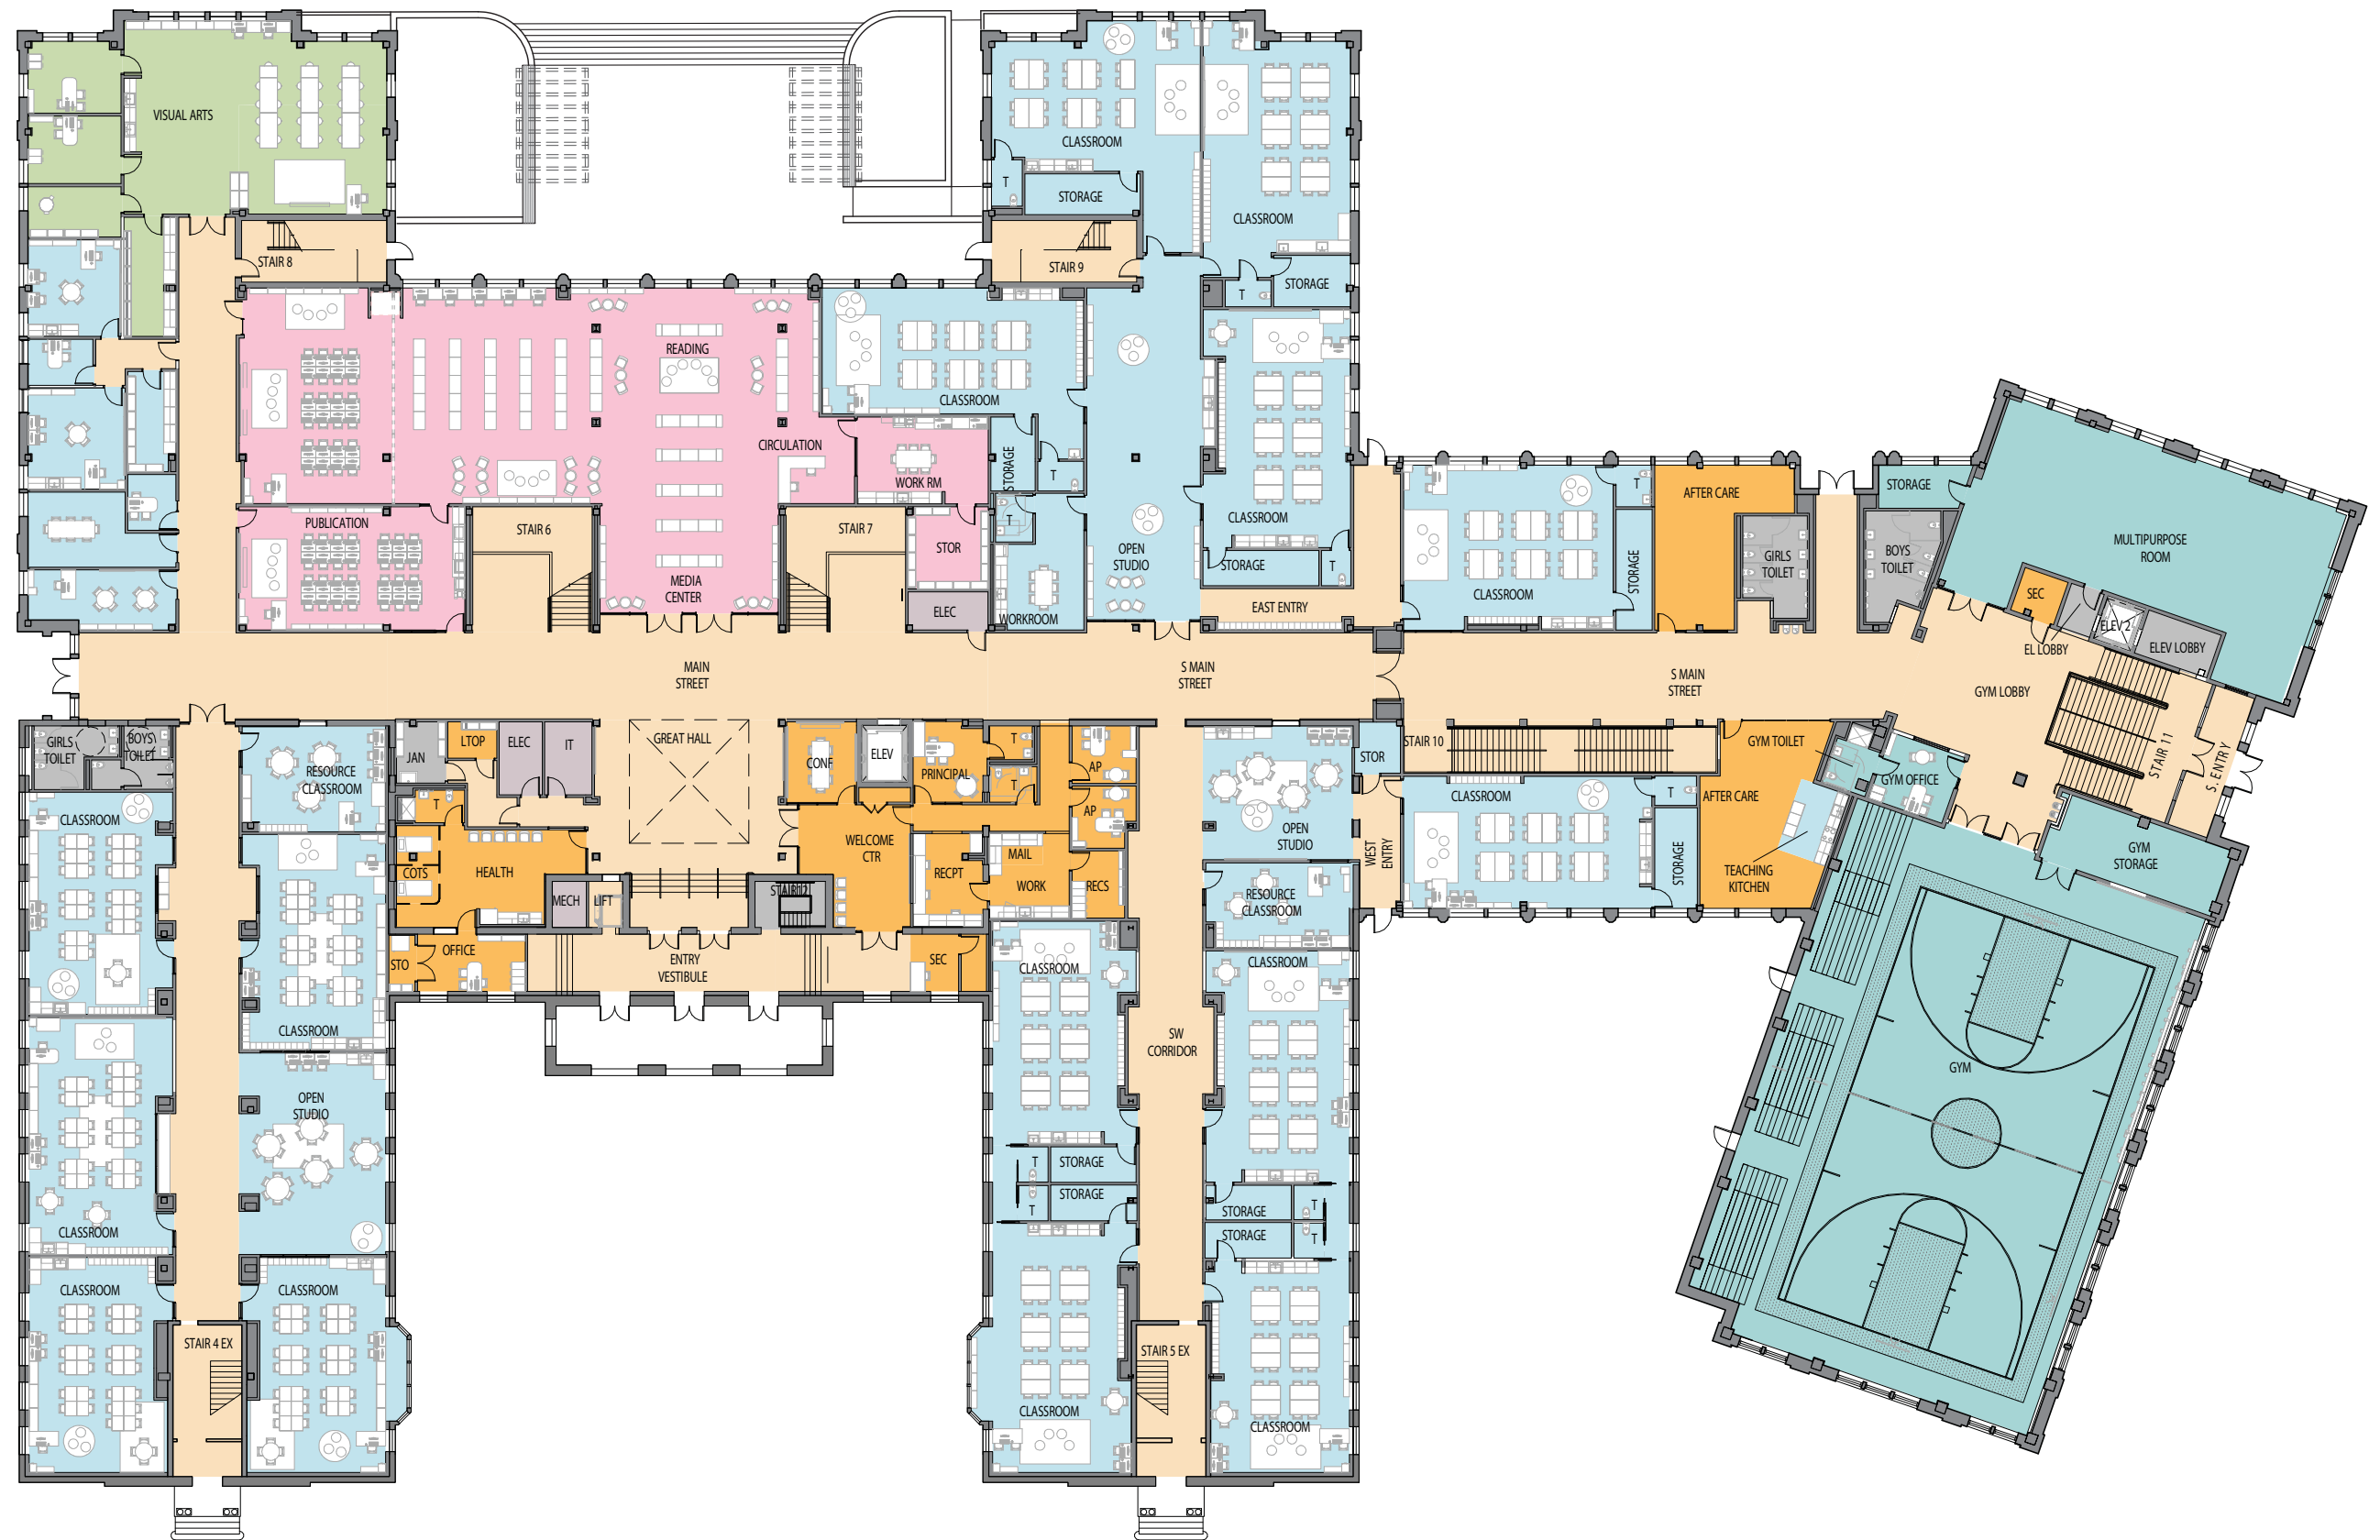

LAFAYETTE ELEMENTARY SCHOOL SIT MEETING - FEBRUARY 26, 2015



LAFAYETTE ELEMENTARY SCHOOL

HARTMAN-COX ARCHITECTS / GRIMM + PARKER ARCHITECTS
202.333.6446 / 301.595.1000

FIRST FLOOR PLAN




LAFAYETTE ELEMENTARY SCHOOL SIT MEETING - FEBRUARY 26, 2015



LAFAYETTE ELEMENTARY SCHOOL

HARTMAN-COX ARCHITECTS / GRIMM + PARKER ARCHITECTS
 202.333.6446 / 301.595.1000

LIBRARY PLAN- PREVIOUS LAYOUT

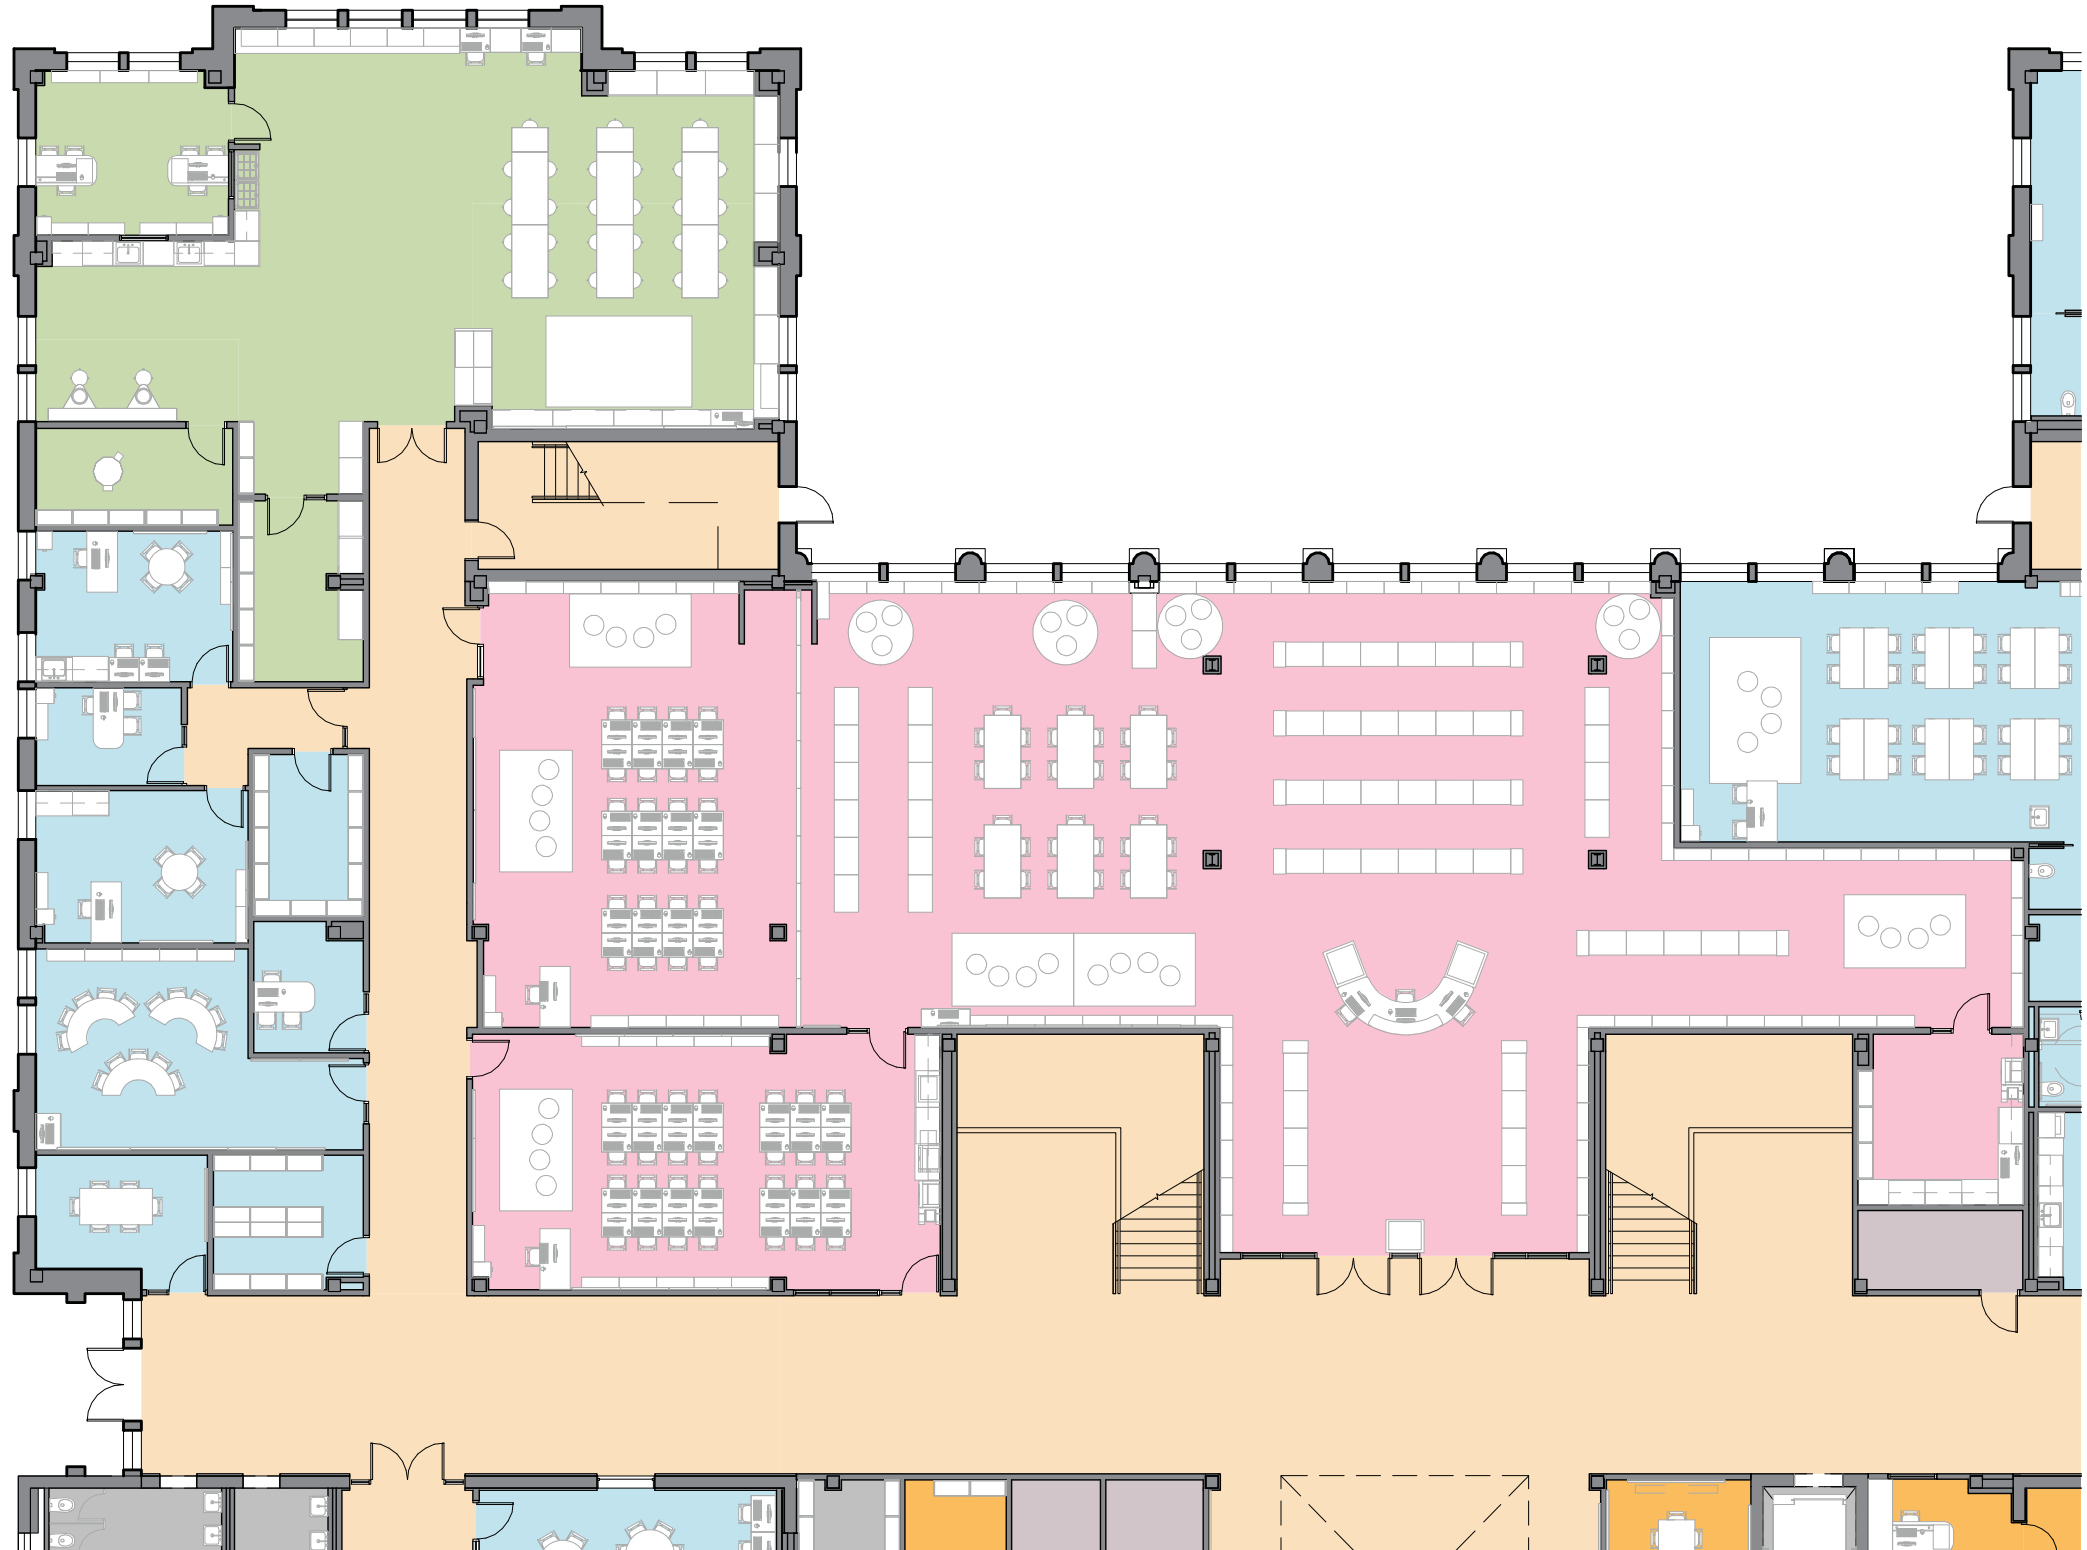

LAFAYETTE ELEMENTARY SCHOOL SIT MEETING - FEBRUARY 26, 2015



LAFAYETTE ELEMENTARY SCHOOL

HARTMAN-COX ARCHITECTS / GRIMM + PARKER ARCHITECTS
202.333.6446 / 301.595.1000

LIBRARY PLAN- PROPOSED LAYOUT

RECESSED NOOK
WITH CLIMBING NET

BLEACHERS IN
RETRACTED POSITION

BASKETBALL LINES,
CROSS COURT
LINES, AND COLORED
MOVEMENT DRILL
SHAPES

RECESSED NOOK
WITH CLIMBING BARS

PAINTED WALL WITH
NUMBERS, COLORS,
AND LETTERS

ARCHERY SHOOTING
LINE

ROOM DIVIDING
CURTAIN

ARCHERY TARGETS
AND SAFETY CURTAIN,
55 LINEAR FEET OF
SHOOTING TARGETS

LAFAYETTE ELEMENTARY SCHOOL SIT MEETING - FEBRUARY 26, 2015



LAFAYETTE ELEMENTARY SCHOOL

HARTMAN-COX ARCHITECTS / GRIMM + PARKER ARCHITECTS
202.333.6446 / 301.595.1000

PROPOSED GYM EQUIPMENT PLAN




LAFAYETTE ELEMENTARY SCHOOL SIT MEETING - FEBRUARY 26, 2015



LAFAYETTE ELEMENTARY SCHOOL

HARTMAN-COX ARCHITECTS / GRIMM + PARKER ARCHITECTS
202.333.6446 / 301.595.1000

GYM EQUIPMENT IMAGES

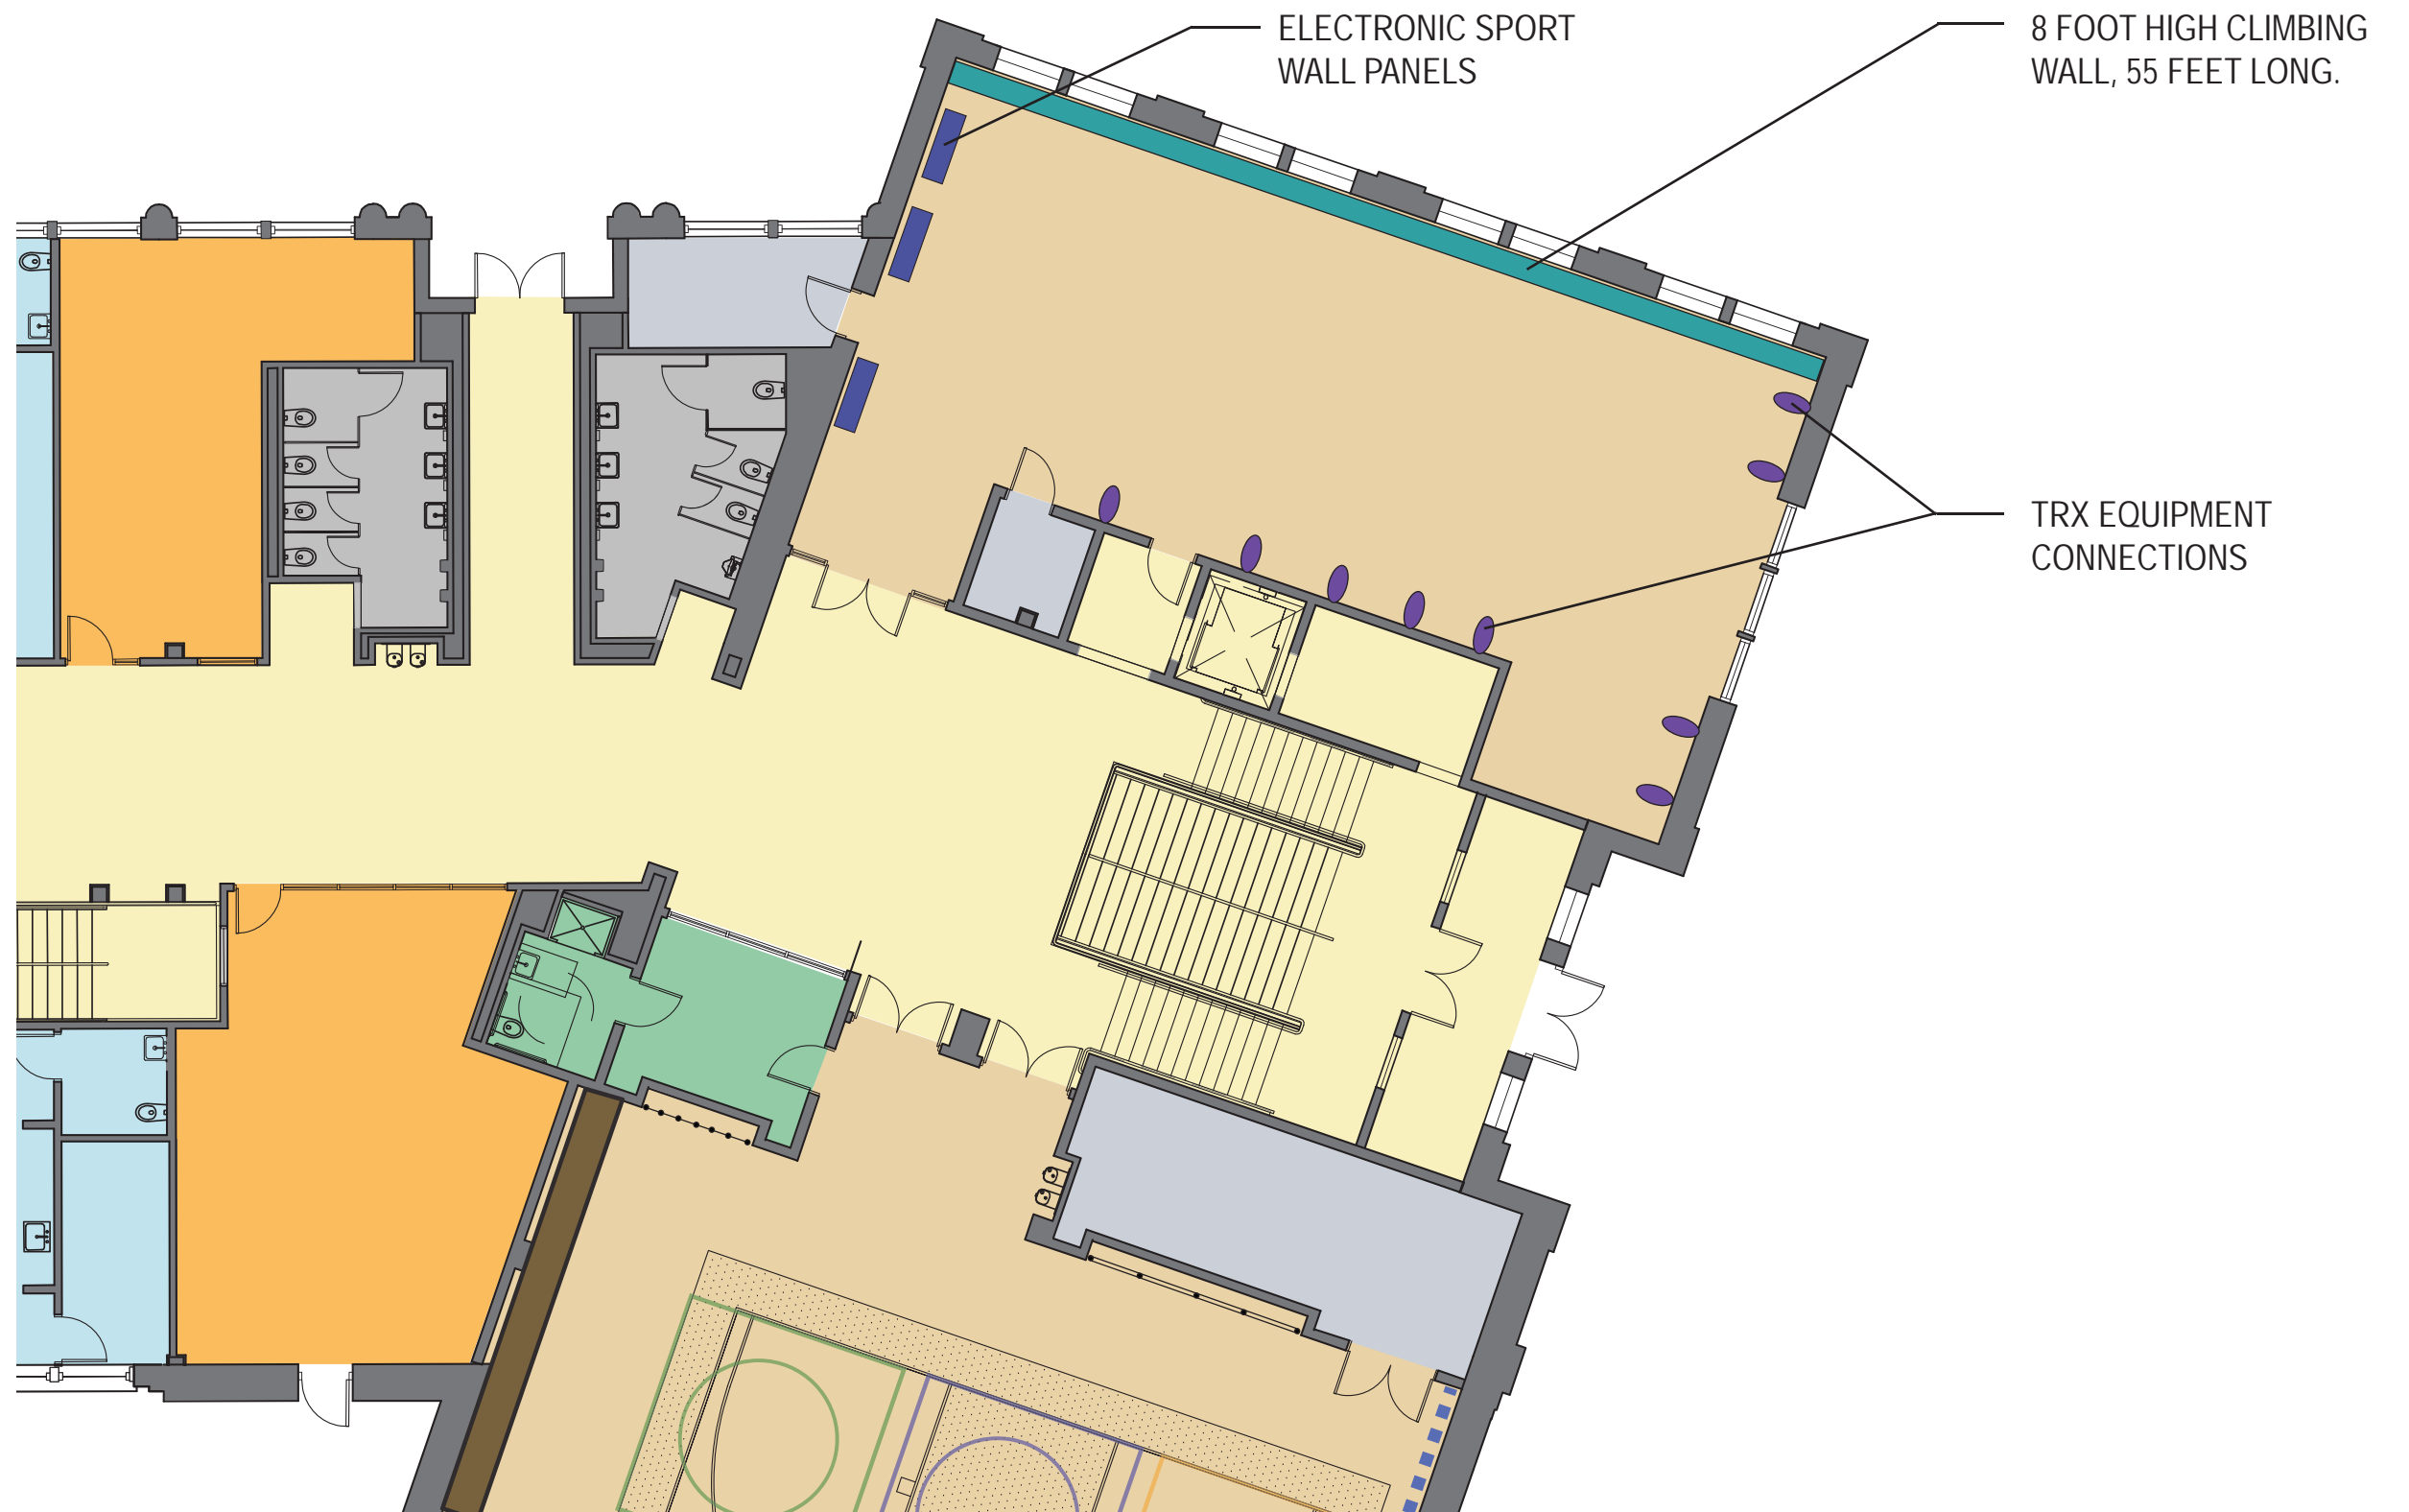


LAFAYETTE ELEMENTARY SCHOOL SIT MEETING - FEBRUARY 26, 2015



LAFAYETTE ELEMENTARY SCHOOL

HARTMAN-COX ARCHITECTS / GRIMM + PARKER ARCHITECTS
202.333.6446 / 301.595.1000

PROPOSED GYM MULTI-PURPOSE ROOM EQUIPMENT PLAN

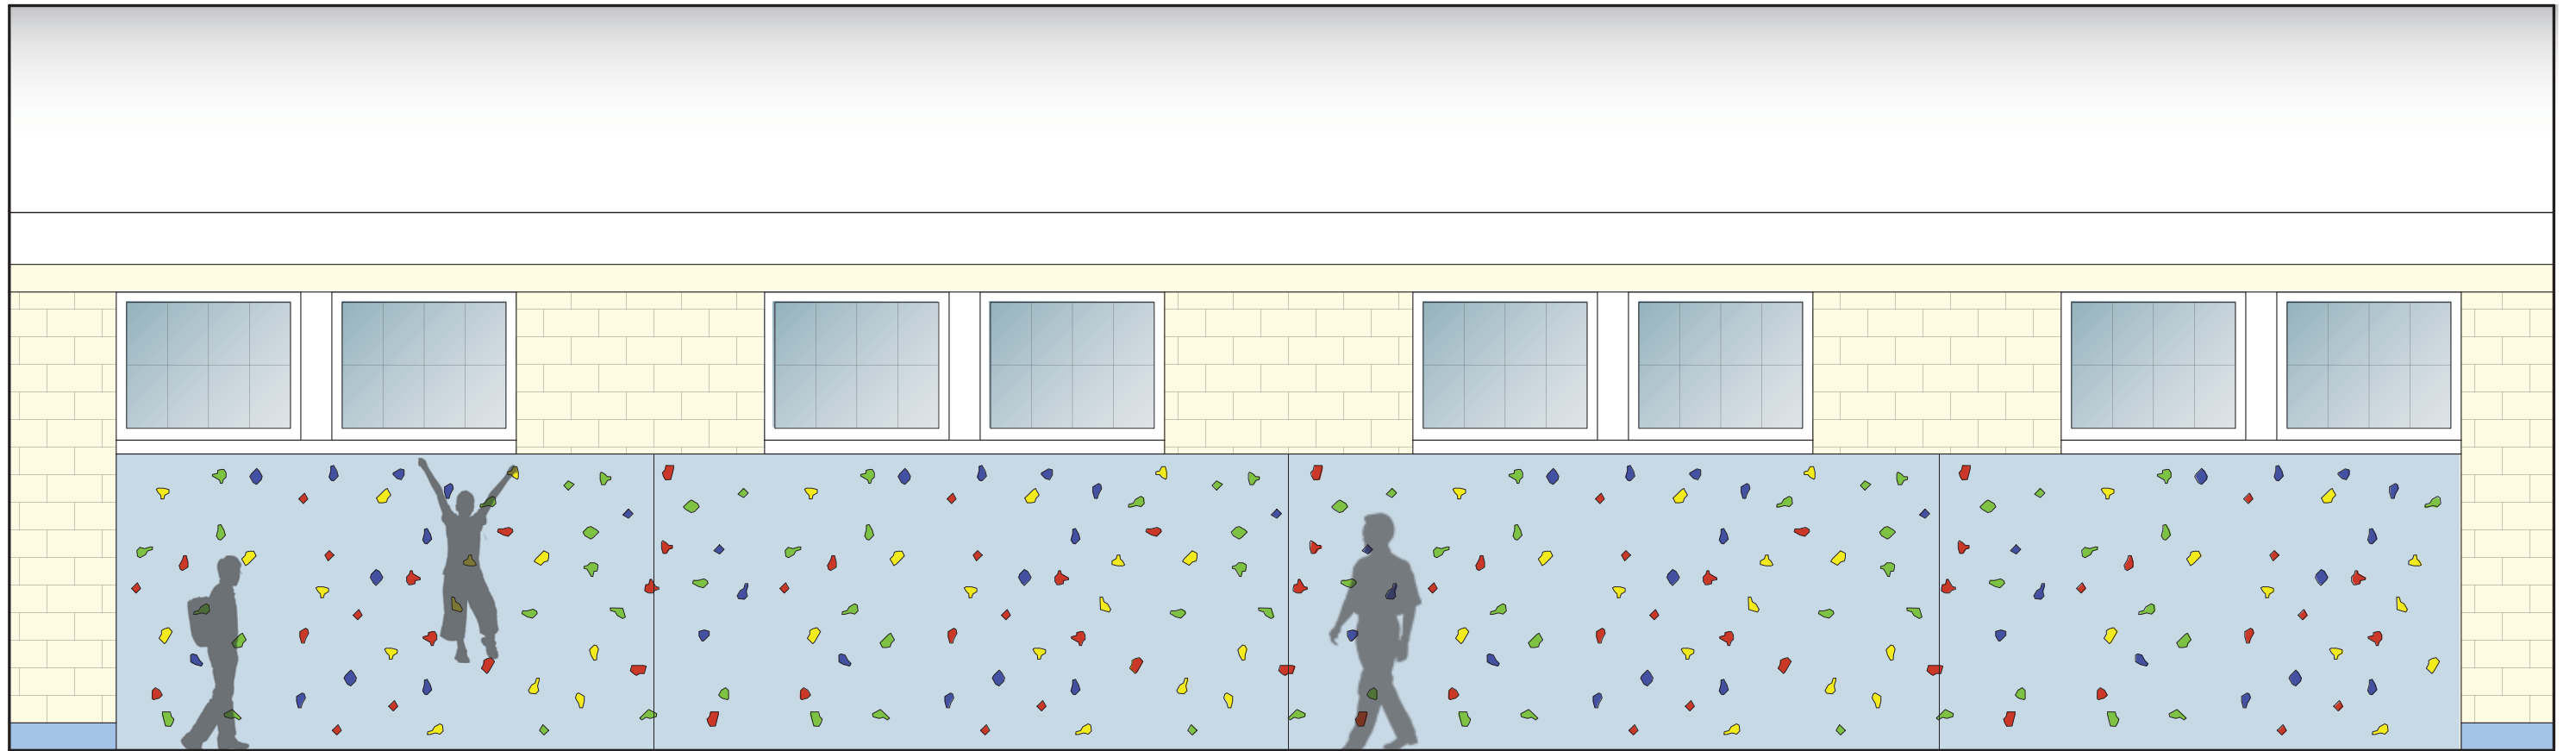


LAFAYETTE ELEMENTARY SCHOOL SIT MEETING - FEBRUARY 26, 2015



LAFAYETTE ELEMENTARY SCHOOL

HARTMAN-COX ARCHITECTS / GRIMM + PARKER ARCHITECTS
202.333.6446 / 301.595.1000

MUTLI-PURPOSE INTERIOR ELEVATION

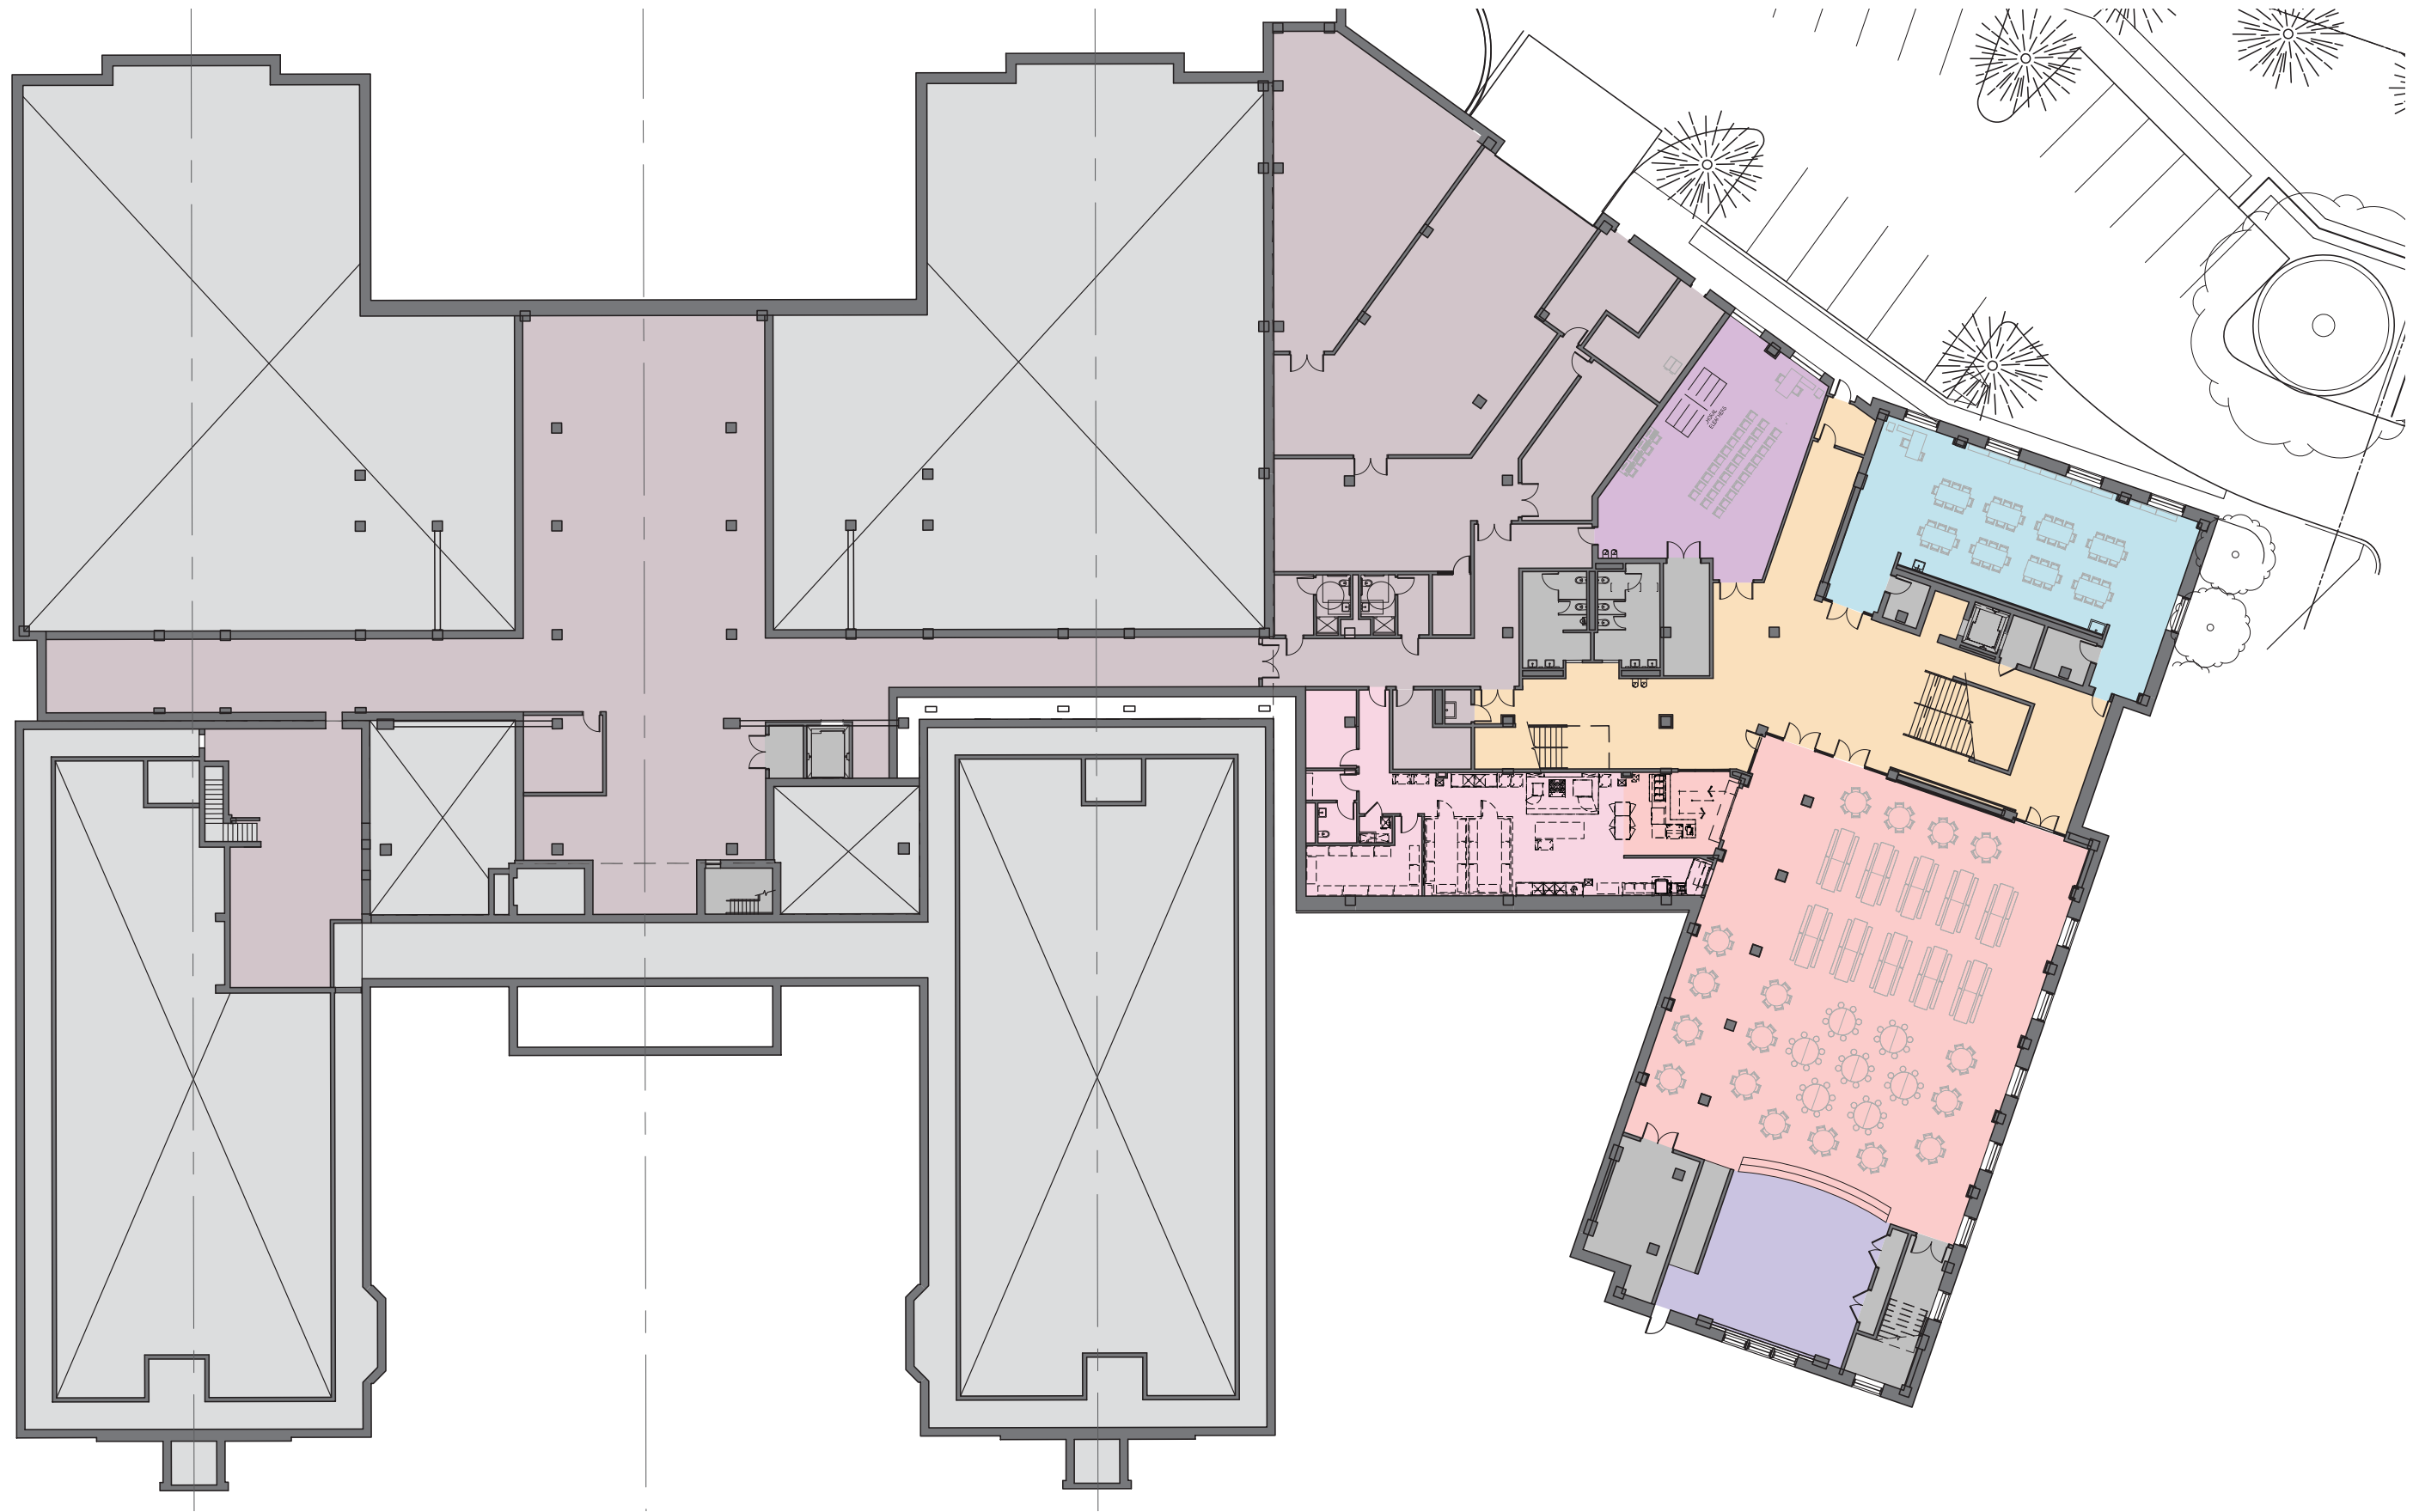


LAFAYETTE ELEMENTARY SCHOOL SIT MEETING - FEBRUARY 26, 2015



LAFAYETTE ELEMENTARY SCHOOL

HARTMAN-COX ARCHITECTS / GRIMM + PARKER ARCHITECTS
202.333.6446 / 301.595.1000

LOWER LEVEL PLAN

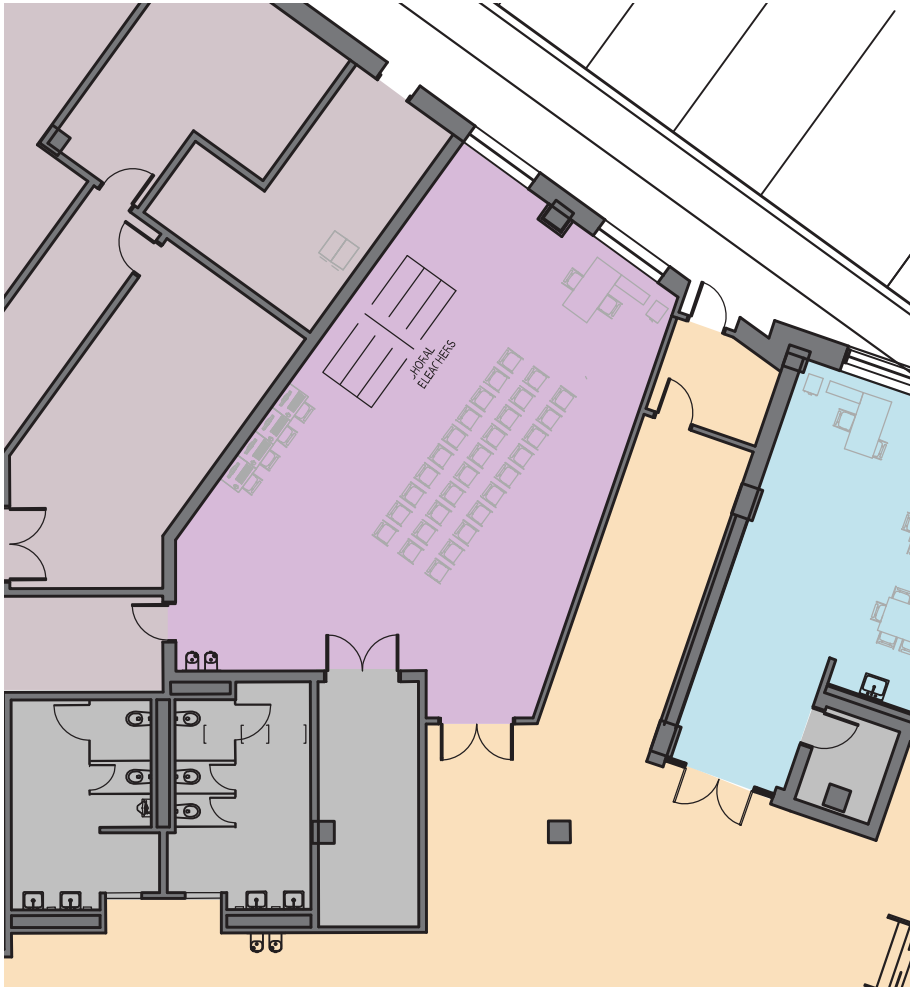


LAFAYETTE ELEMENTARY SCHOOL SIT MEETING - FEBRUARY 26, 2015

LAFAYETTE

LAFAYETTE ELEMENTARY SCHOOL

HARTMAN-COX ARCHITECTS / GRIMM + PARKER ARCHITECTS
202.333.6446 / 301.595.1000

MUSIC ROOM

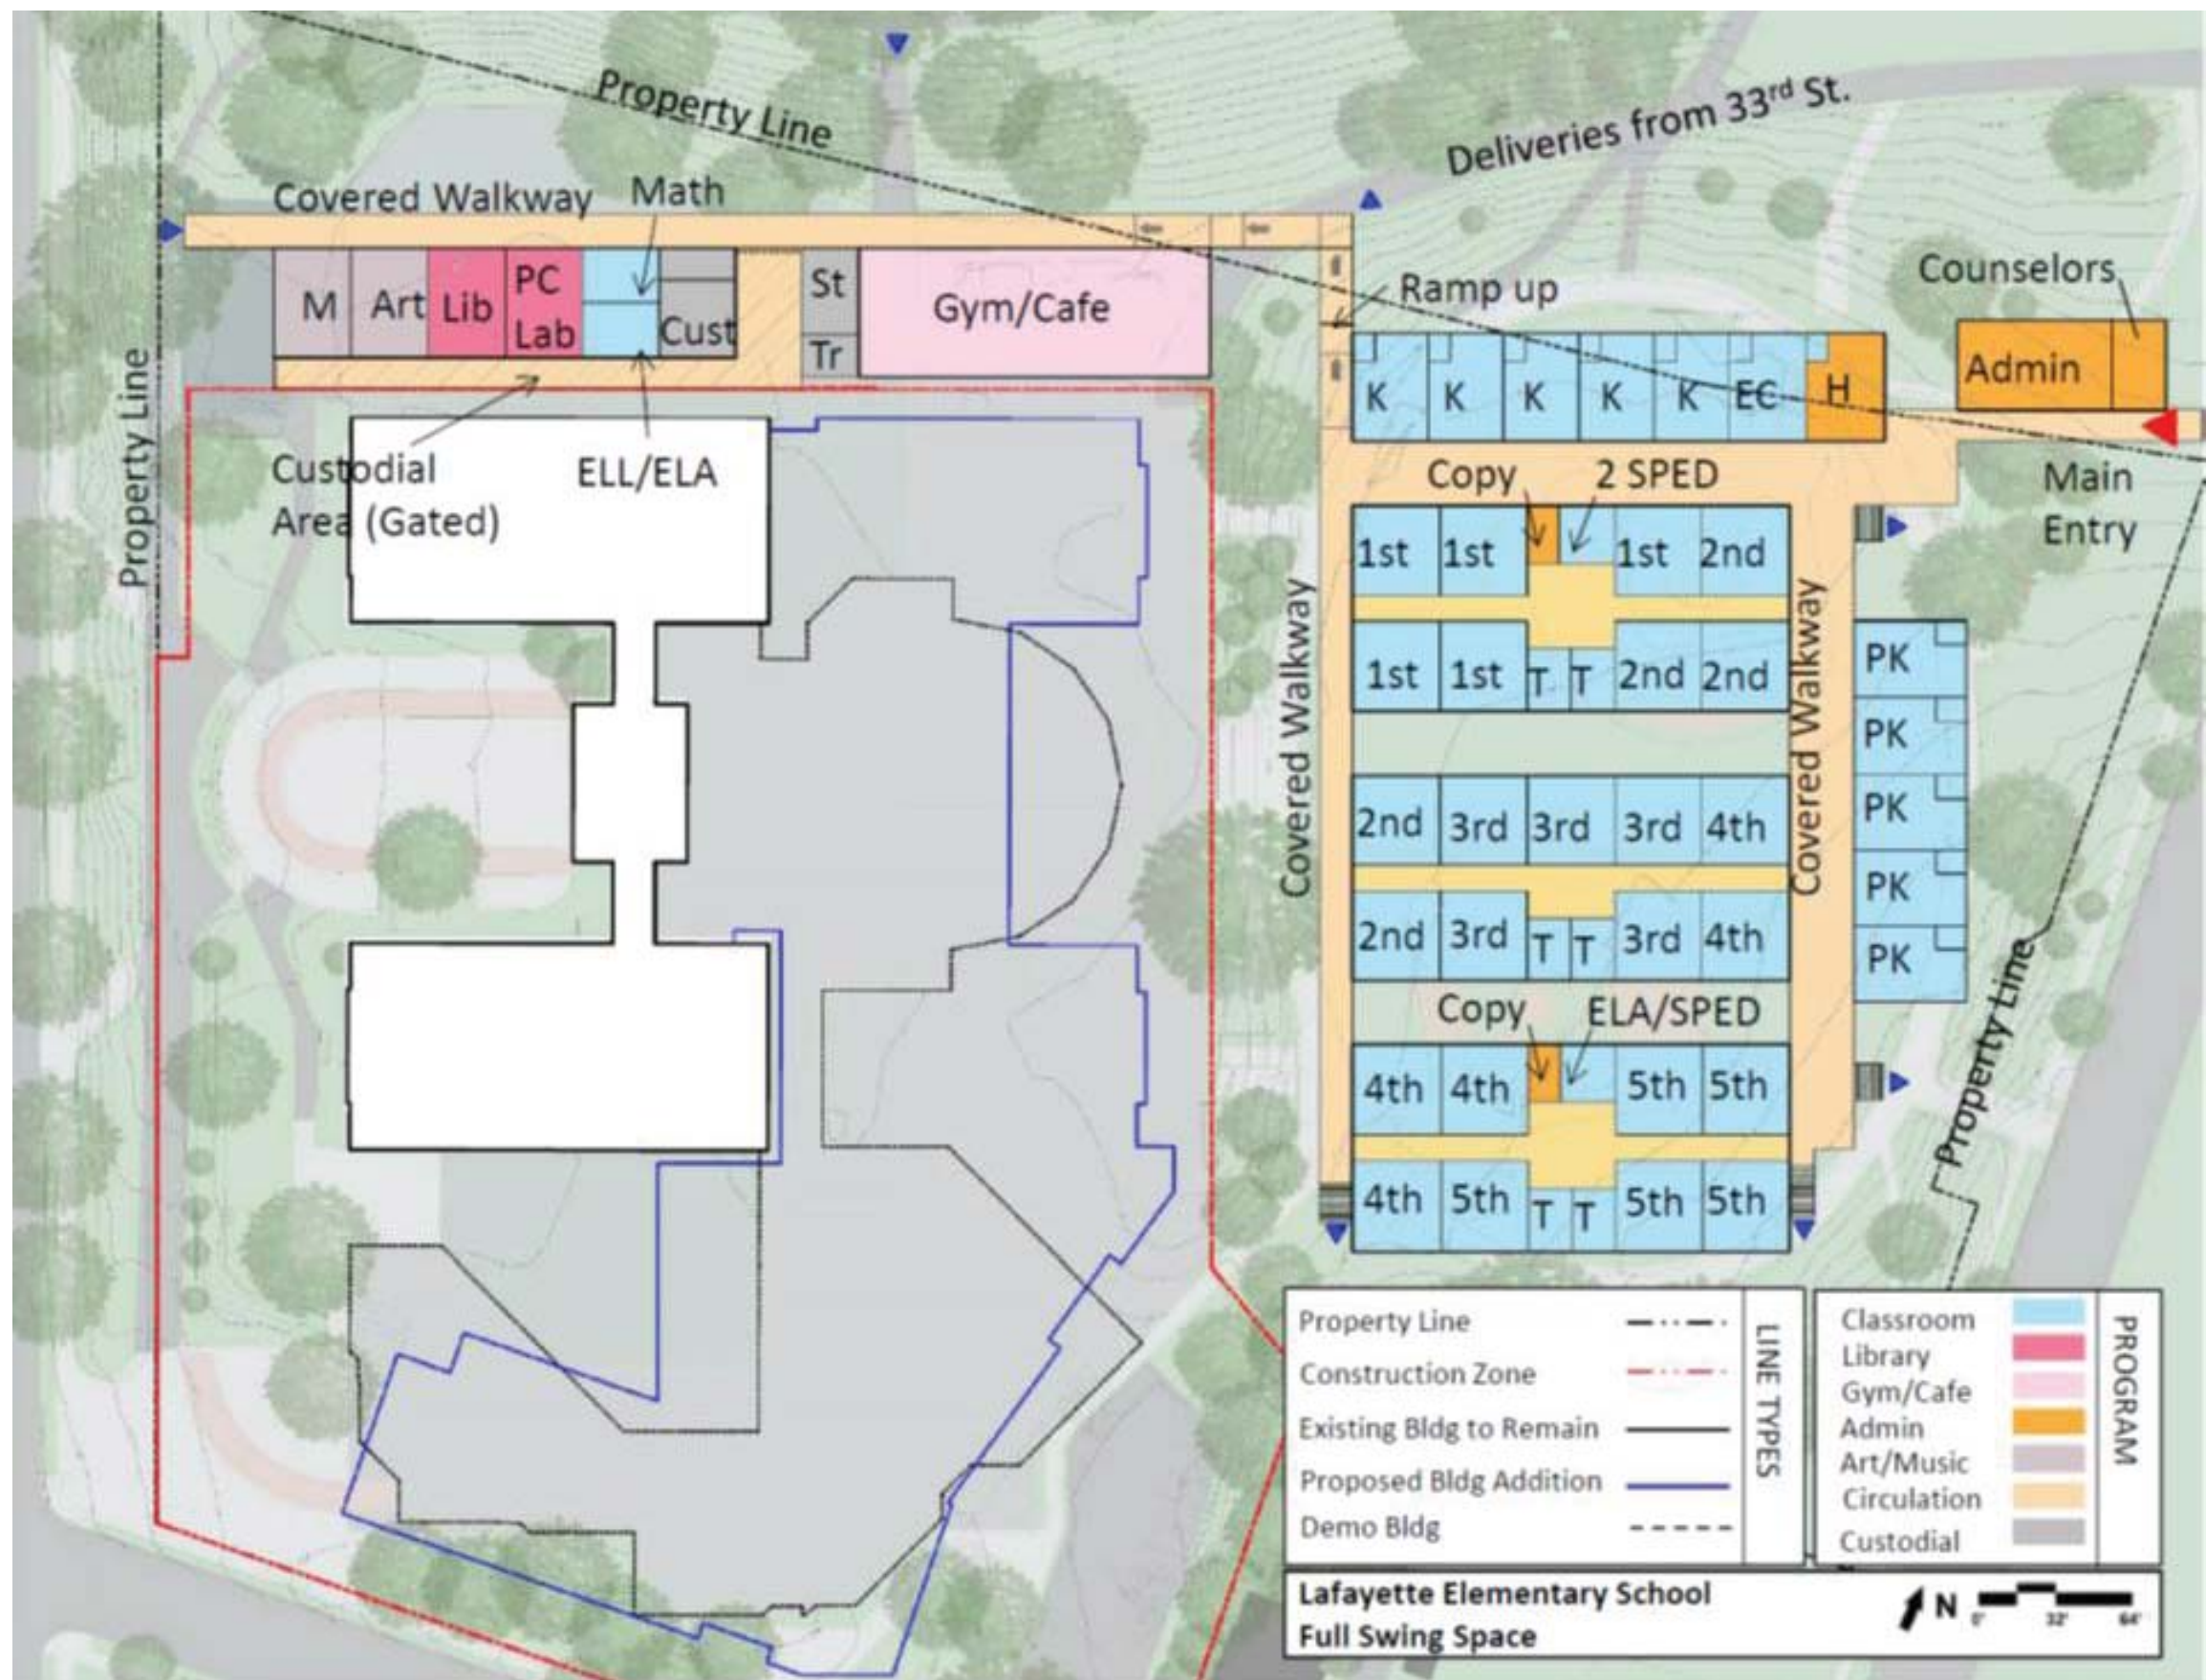

LAFAYETTE ELEMENTARY SCHOOL SIT MEETING - FEBRUARY 26, 2015



LAFAYETTE ELEMENTARY SCHOOL

HARTMAN-COX ARCHITECTS / GRIMM + PARKER ARCHITECTS
202.333.6446 / 301.595.1000

SWING SPACE